


Ofnaskrá

| Nr | Stadur | Skall/h Afköst | H x L Stærd | |
|-----|----------|-------------------|----------------|-------------|
| 1. | Forstofa | 920 | 22 x 130 | Panel TK3 ① |
| 2. | Bad | 980 | 50 x 120 | Helluofn |
| 3. | Hol | 920 | 22 x 130 | Panel TK3 ① |
| 4. | Herb | 1750 | 70 x 160 | - |
| 5. | Eldhús | 1520 | 60 x 160 | Helluofn |
| 6. | Stofa | 750 | 90 x 50 | Þelluofn |
| 6A | - | 1500 | 50 x 250 | Panel |
| 7. | Herb | 900 | 65 x 90 | Þelluofn |
| 7A | - | 600 | 60 x 80 | Panel |
| 8. | Þvottur | 670 | 60 x 70 | Helluofn |
| 9. | Herb | 1230 | 60 x 160 | - |
| 10. | - | 1230 | 60 x 160 | - |
| 11. | - | 580 | 60 x 60 | - |
| 12. | Geymsla | 2730 | 80 x 220 | - |

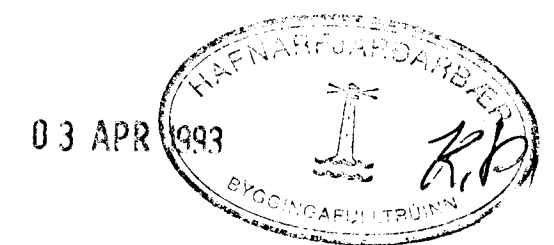

| | | | |
|------------|----------|------------------------------------|--------------|
| Breytingar | | RAGNAR G. GUNNARSSON TÆKNIFR. MTFI | |
| Nr | Dagur | Staður | Skilfr. |
| 1. | 25/2 '93 | Þörsberg 4. Hafnarfirdi | 11 1 19 |
| | | Grunnmynd hita 1. hæðar. | M 1 50 |
| | | | 11 2 |
| | | | 1-1-93 |
| | | | Ragnardóttir |