


Grunnmynd hita- og neysluvatnslagna 2.hæðar. mkv.:1:50

OFNASKRÁ FYRIR ÞÓRSBERG 6

OFN NR.	HITAÞÖRF WÖTT	BREIDD max cm	HÆÐ max cm	TENGING OFNA	FRAM-RASAR-LOKI LOKI Á Túr	BAK-RASAR-LOKI LOKI Á Retúr	STAD-SETNING I HÚSI
1,1	670	80	70	C → D		FJVR-10	ÞVOTTAL/GEYM.
1,2	670	80	70	C → D		FJVR-10	SALERNI
1,3	460	70	70	A → B	RA-N10	FJVR-11	ANDYRI
1,4	2000	290	20	A → D	RA-N10	FJVR-10	STOFA
1,5	475	70	20	A → D		FJVR-10	STOFA
1,6	790	90	60	A → D		FJVR-10	HERBERGI
1,7	1240	150	60	A → D		FJVR-10	HJÓNAHERB.
1,8	3600	250	80	A → B		FJVR-10	BILGEYMSLA
1,9	760	70	70	C → D		FJVR-10	GEYMSLA
ALLS:	10665						
2,1	2360	190	40	A → D		FJVR-10	ELDHÚS
2,2	2400	90	60	A → D		FJVR-10	STOFA
2,3	2200	290	20	A → D	RA-N10	FJVR-11	STOFA
2,4	800	60	70	A → B		FJVR-10	BADHERBERGI
2,5	1375	150	60	A → B		FJVR-11	HJÓNAHERB.
2,6	1060	90	60	C → B		FJVR-10	HERBERGI
2,7	1060	90	60	C → B		FJVR-10	HERBERGI
2,8	1060	90	60	C → B		FJVR-10	HERBERGI
2,9	600	60	60	C → D	RA-N10	FJVR-10	ANDDYRI
2,10	650	60	60	C → D		FJVR-10	ÞVOTTAL/GEYM.
ALLS:	13565						
Flutt:	10665						
SAMT:	24230						

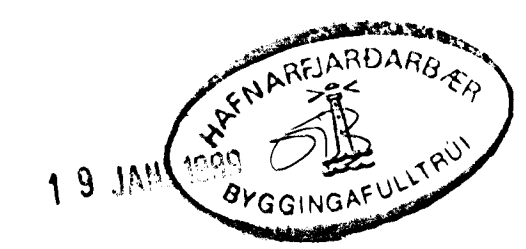

STADUR:	ÞÓRSBERG 6, 220 HAFNARFIRÐI.	BLAD NR:	1-07
SKYRING:	Grunnmynd hita- og neysluvatnslagna 2. hæðar, ofnatafla	KVARDI:	1:50,
		REIKN:	Sigurbj. Hall.
		TEIKN:	Sigurbj. Hall.
		DAGS:	18/99
		VERK NR:	Þórsberg 6, teikn107

BR.	BR. DAGS	EDLI BREYTINGA.	SIGN.