


MP

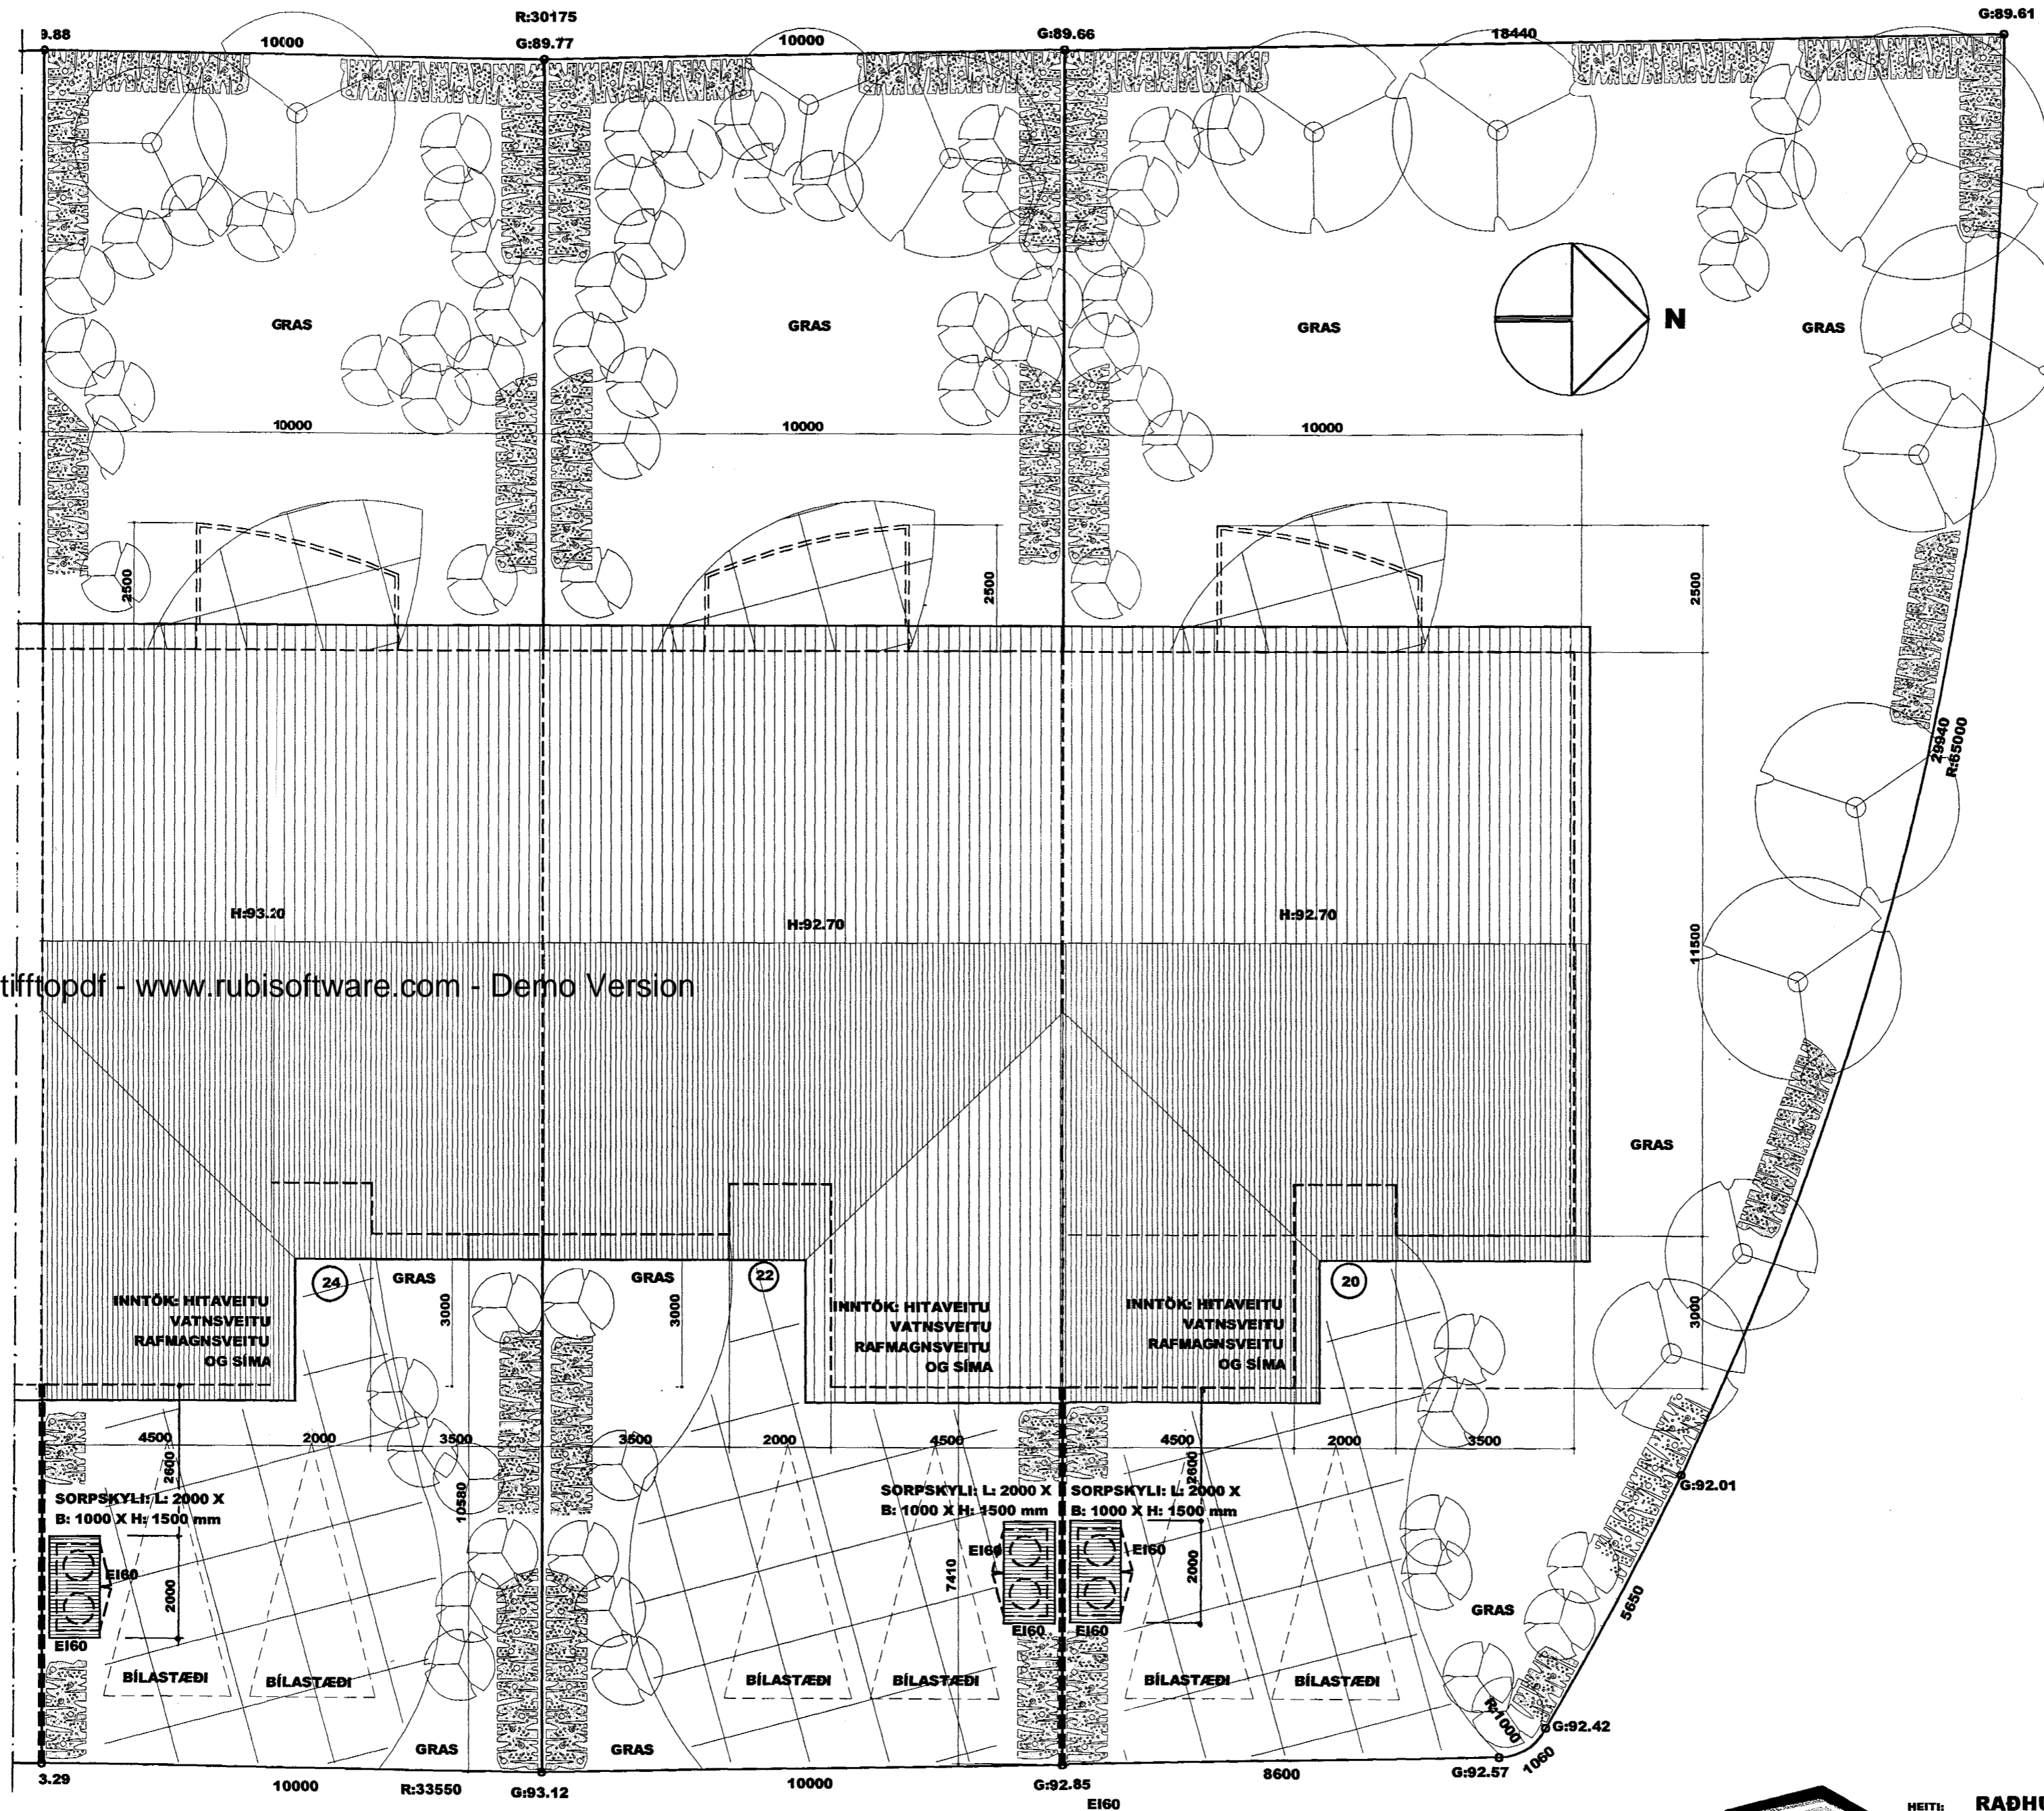

tiffopdf - www.rubissoftware.com - Demo Version

HÆÐARLEGA LÓÐAR



HEITI: **RÁÐHÚS VIÐ PRASTARÁS 20, 22, 24 OG 26. 220 HF.**
 HANNAÐ: **HÓMEIRA GHARAVI** **ÞORGEIR ÞORGEIRSSON**
 DAGS: **31.01.01** MVK:1:100 TEIKN.NR:06/10 VERKEFNIS NR:0011139
 SAMÞYKKT: *[Signature]* KENNITALA: **240657-5469**
 TEIKNISTOFA ÞORGEIRS OG HÓMEIRU. Sími/FAX: 588.8890. teiknistofan@ta.Lis. PÓSTHÓLF 1506, 121 RVK.
BYGGINGAR, SKIPULAGS, LANDSLAGS OG INNANHÚSSHÖNNUN