


*KJP*

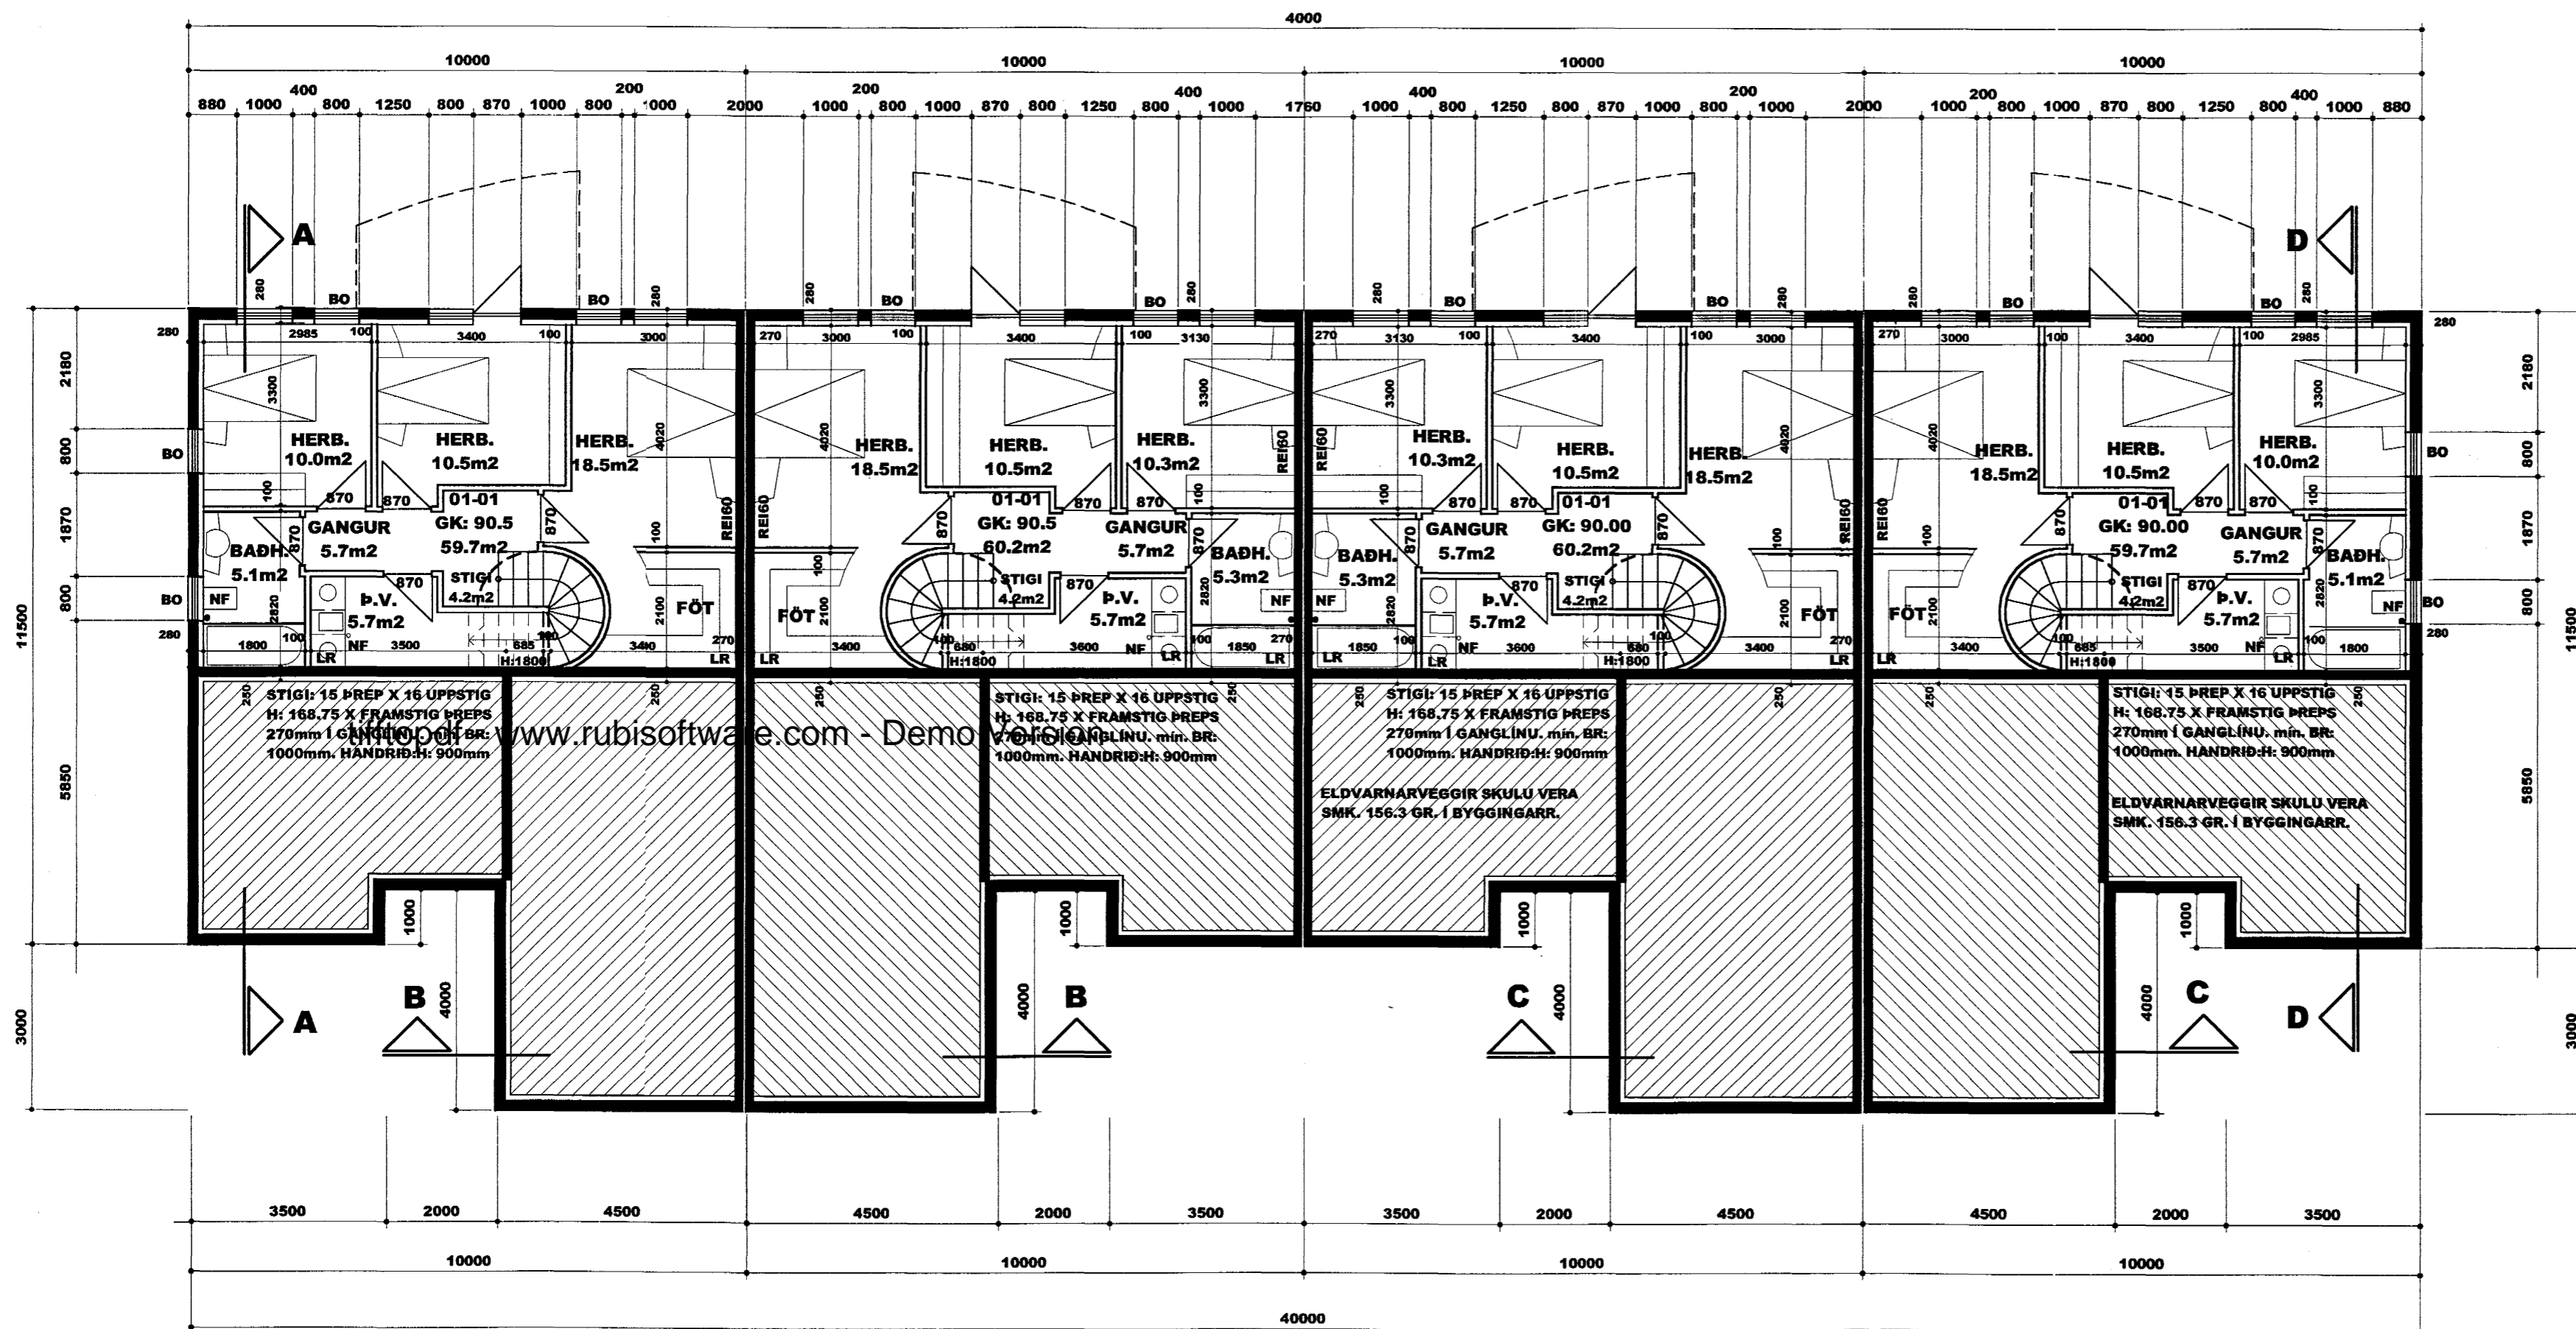

GRUNNMYND J.H.



HEITI: RADHÚS VIÐ PRASTARÁS 20, 22, 24 OG 26. 220 HF.

HANNAÐ: HÓMEIRA GHARAVI ÞORGEIR ÞORGEIRSSON

DAGS: 31.01.01 MVK:1:100 TEIKN.NR:04 / 10 VERKEFNI NR:0011144

SAMÞYKKT: KENNITALA: 240657-5469

TEIKNISTOFA ÞORGEIRS OG HÓMEIRU. Sími/Fax: 588.8890. teiknistofan@tai.is. PÓSTHÓLF 1506, 121 RVK. BYGGINGAR, SKIPULAGS, LANDSLAGS OG INNANHÚSSHÖNNUN