


KJP

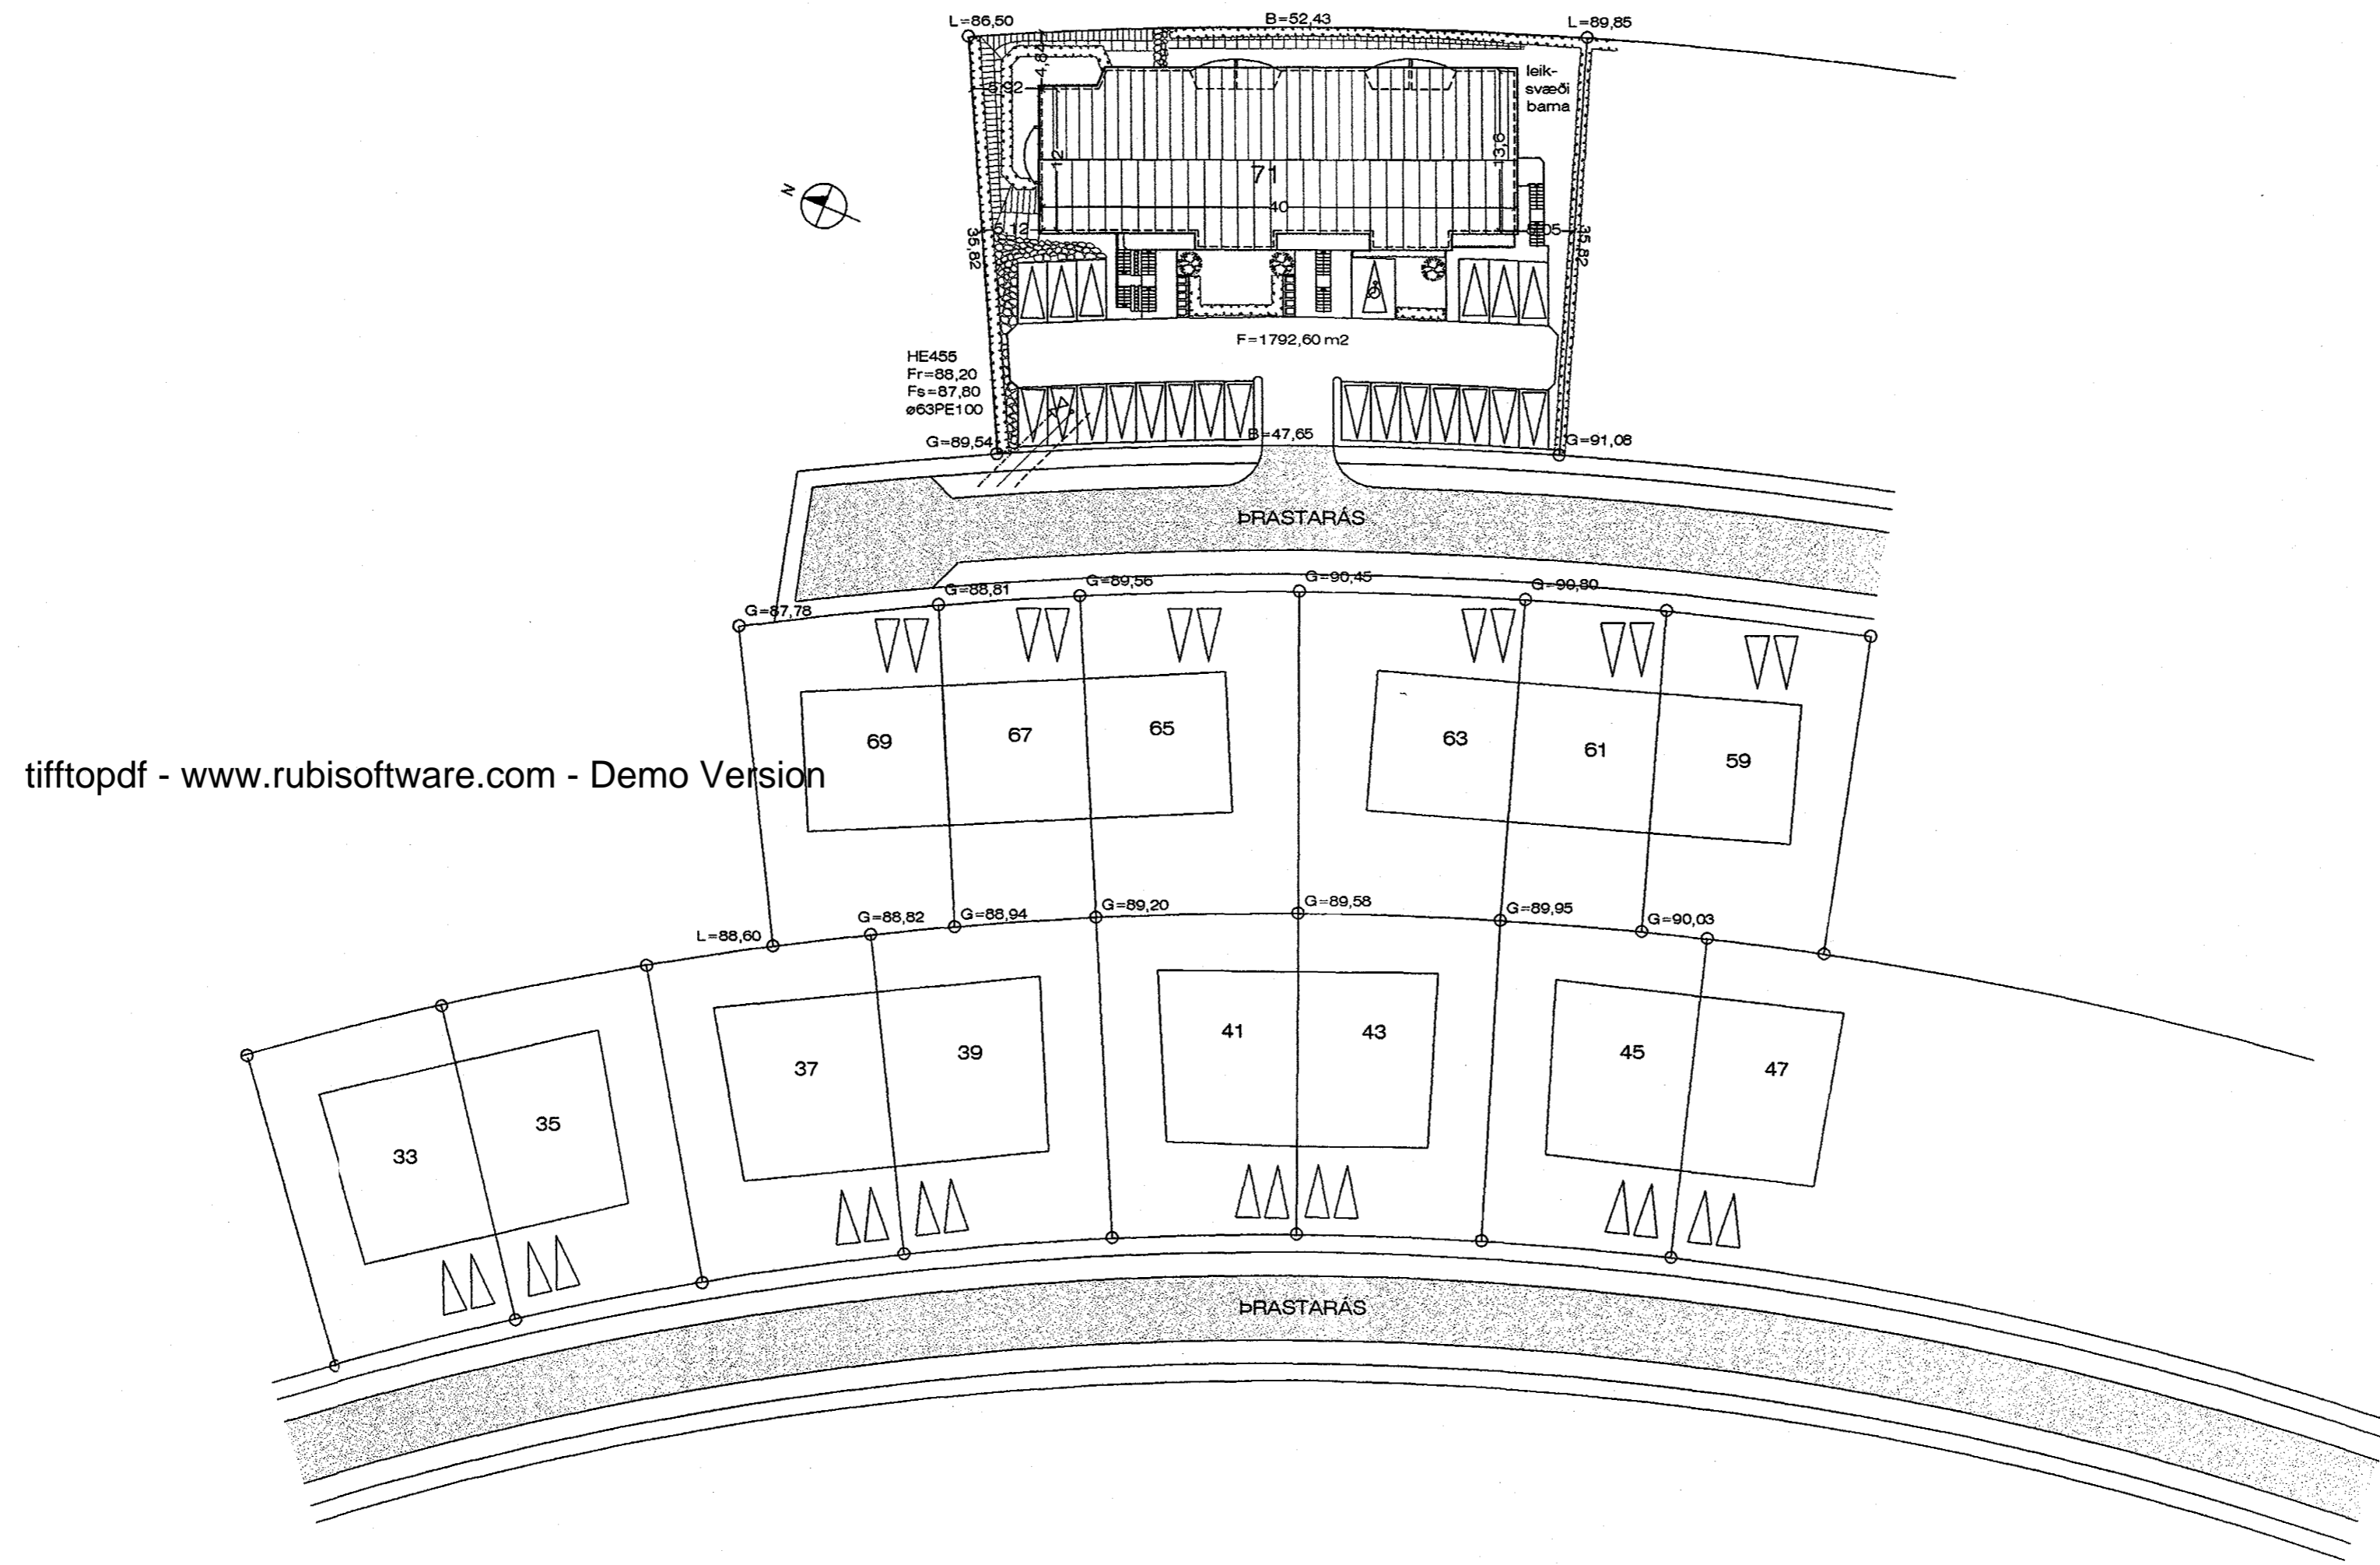

AFSTÖÐUMYND M 1 : 500

ÞRASTARÁS 71, HAFNARFJ. AFSTÖÐUMYND

VERK. NR. 238	DAGS. 08.11.2000	MÁL. 1:500
TEIKN. NR. 01	BREYTT.	

JÓN GUÐMUNDSSON ARKITEKT *Jón Guðmundsson*

VINNUSTOFA. SKÚLAGÖTU 63 REYKJAVÍK. Sími 552 5055