




Samþykkt þann

20 NOV. 2000

Byggingaflutruðinn í Hafnarfirði  
Fh. Kristján Þórásson

*WAP*

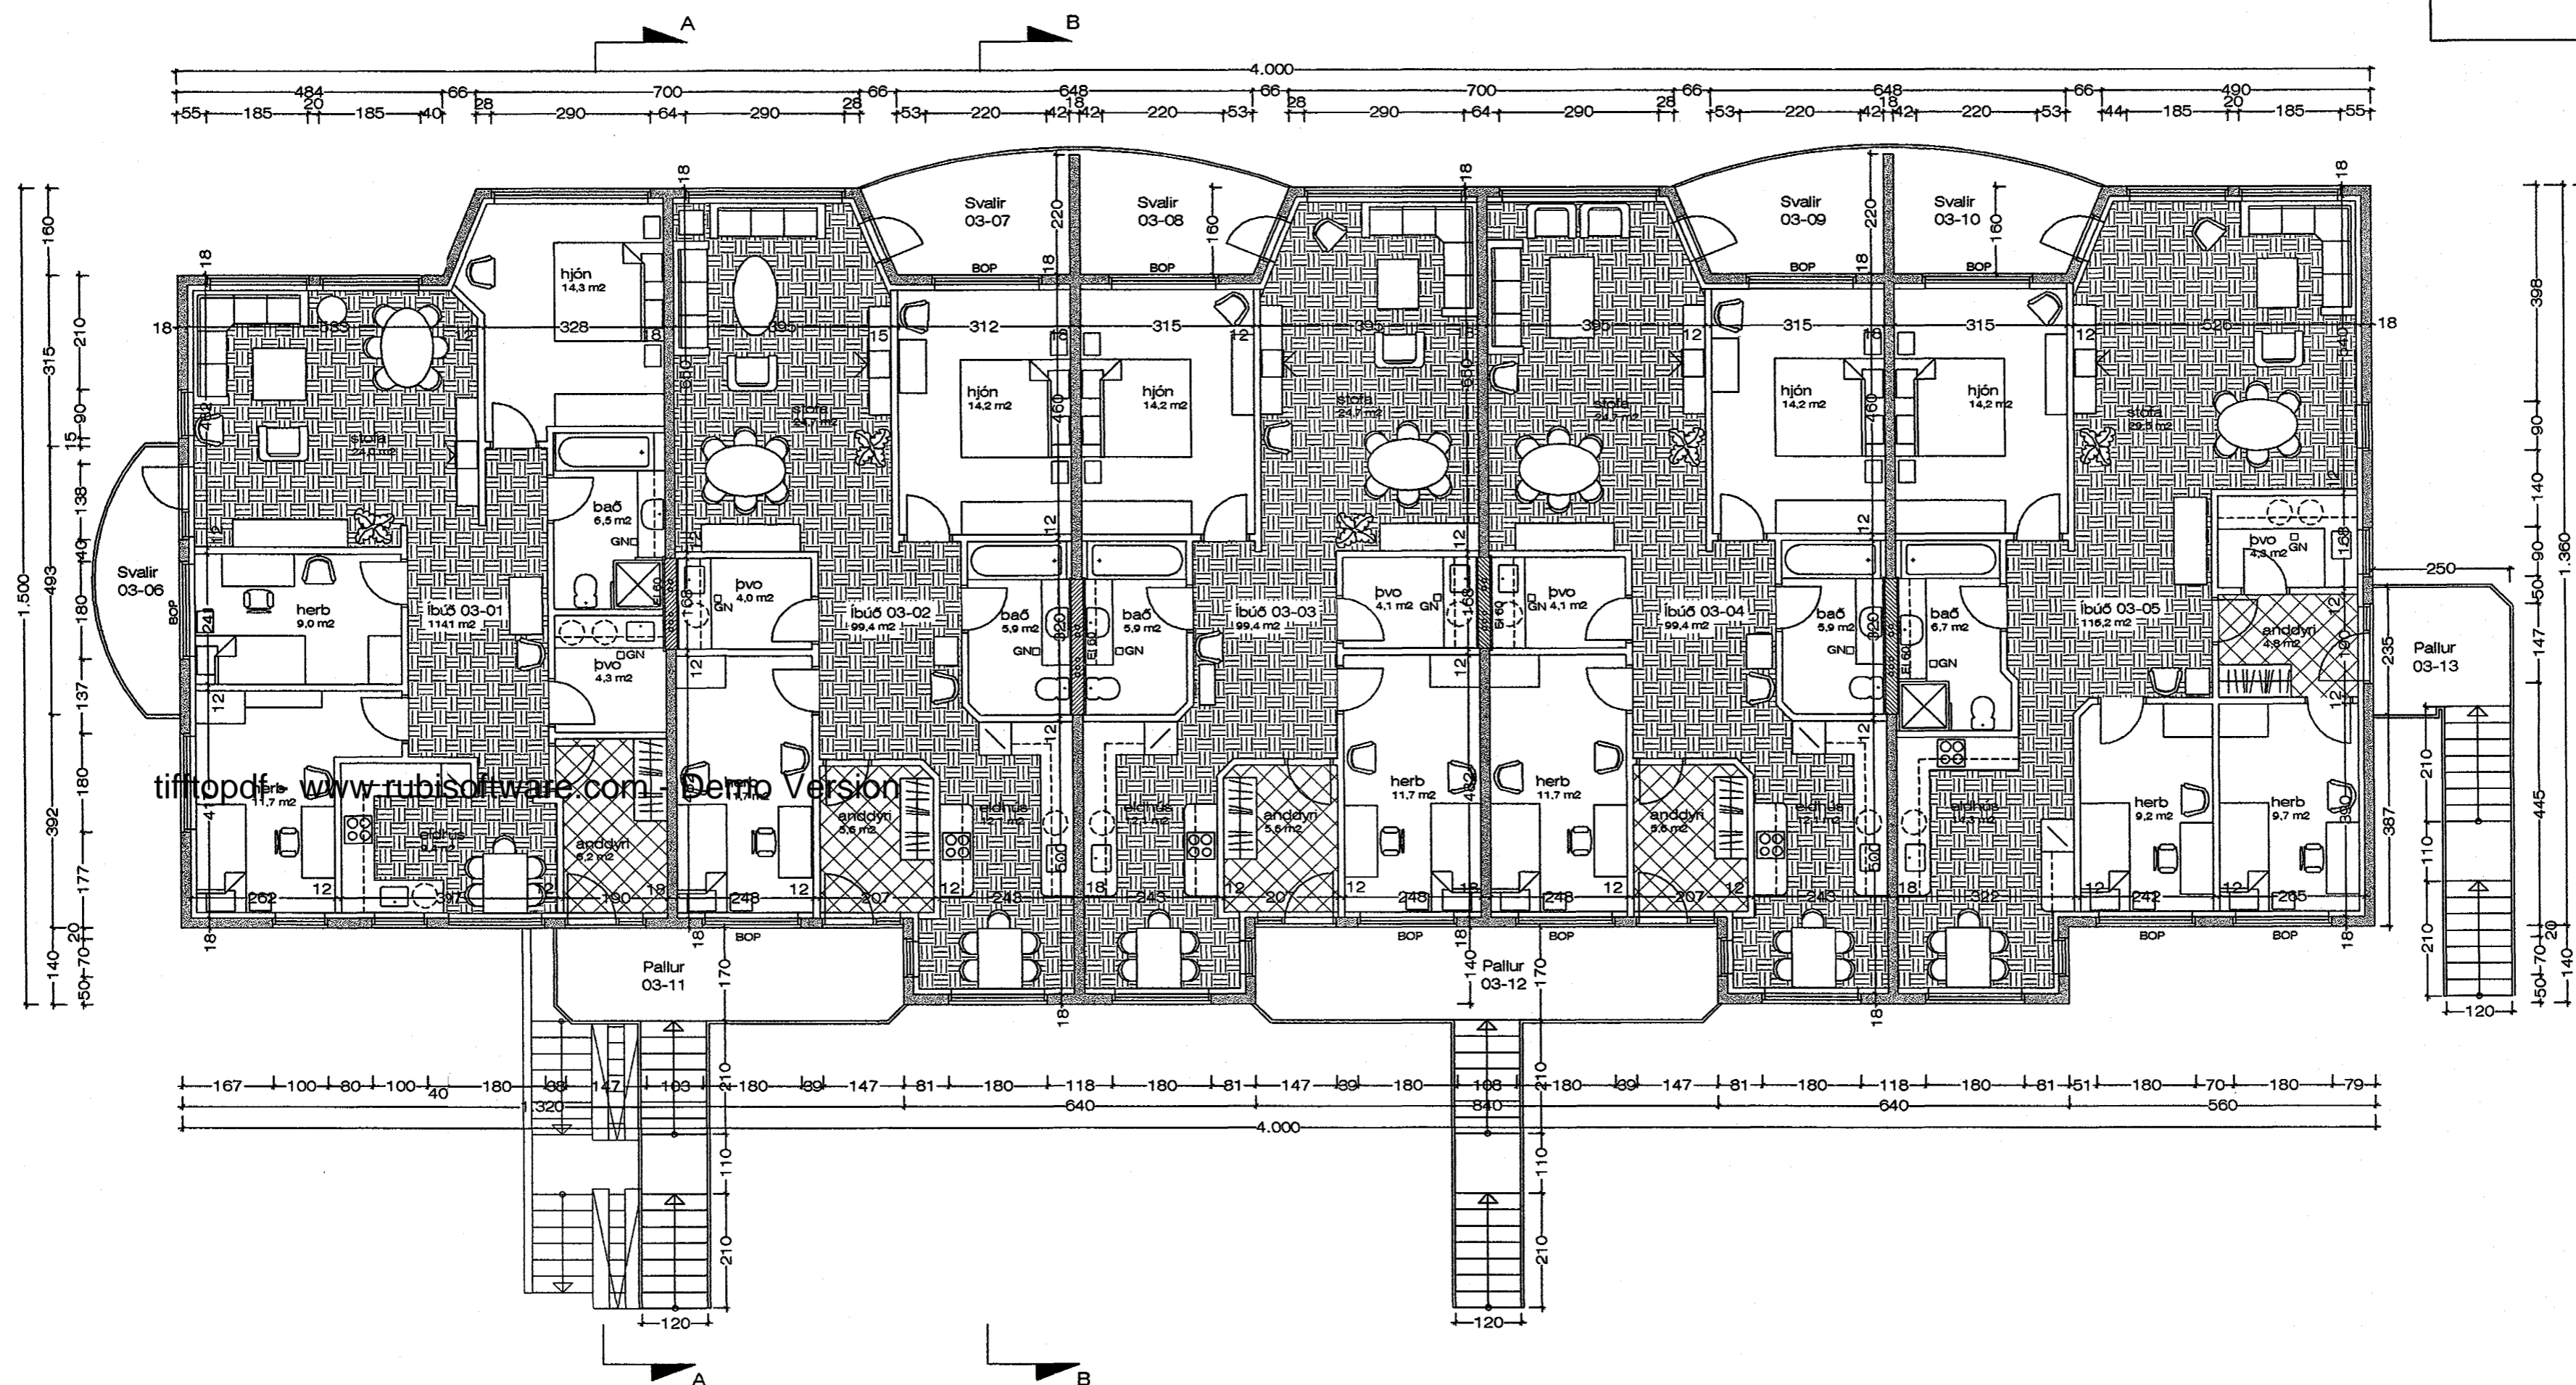

GRUNNMYND 2. HÆÐ M 1:100

Ragnheiður Aradóttir, Teiknistofa Jóns Guðmundssonar 9.11.2000 14:48 þaam1901.dwg

PRASTARÁS 71, HAFNARFJ. GRUNNMYND

VERK. NR. 238

DAGS. 08.11.2000 MÁL. 1:100

TEIKN. NR. 04

BREYTT.

JÓN GUÐMUNDSSON ARKITEKT *Jón Guðmundsson* KT. 310581  
VINNUSTOFA. SKÚLAGÖTU 63 REYKJAVÍK. Sími 552 5055 3299