


KJP

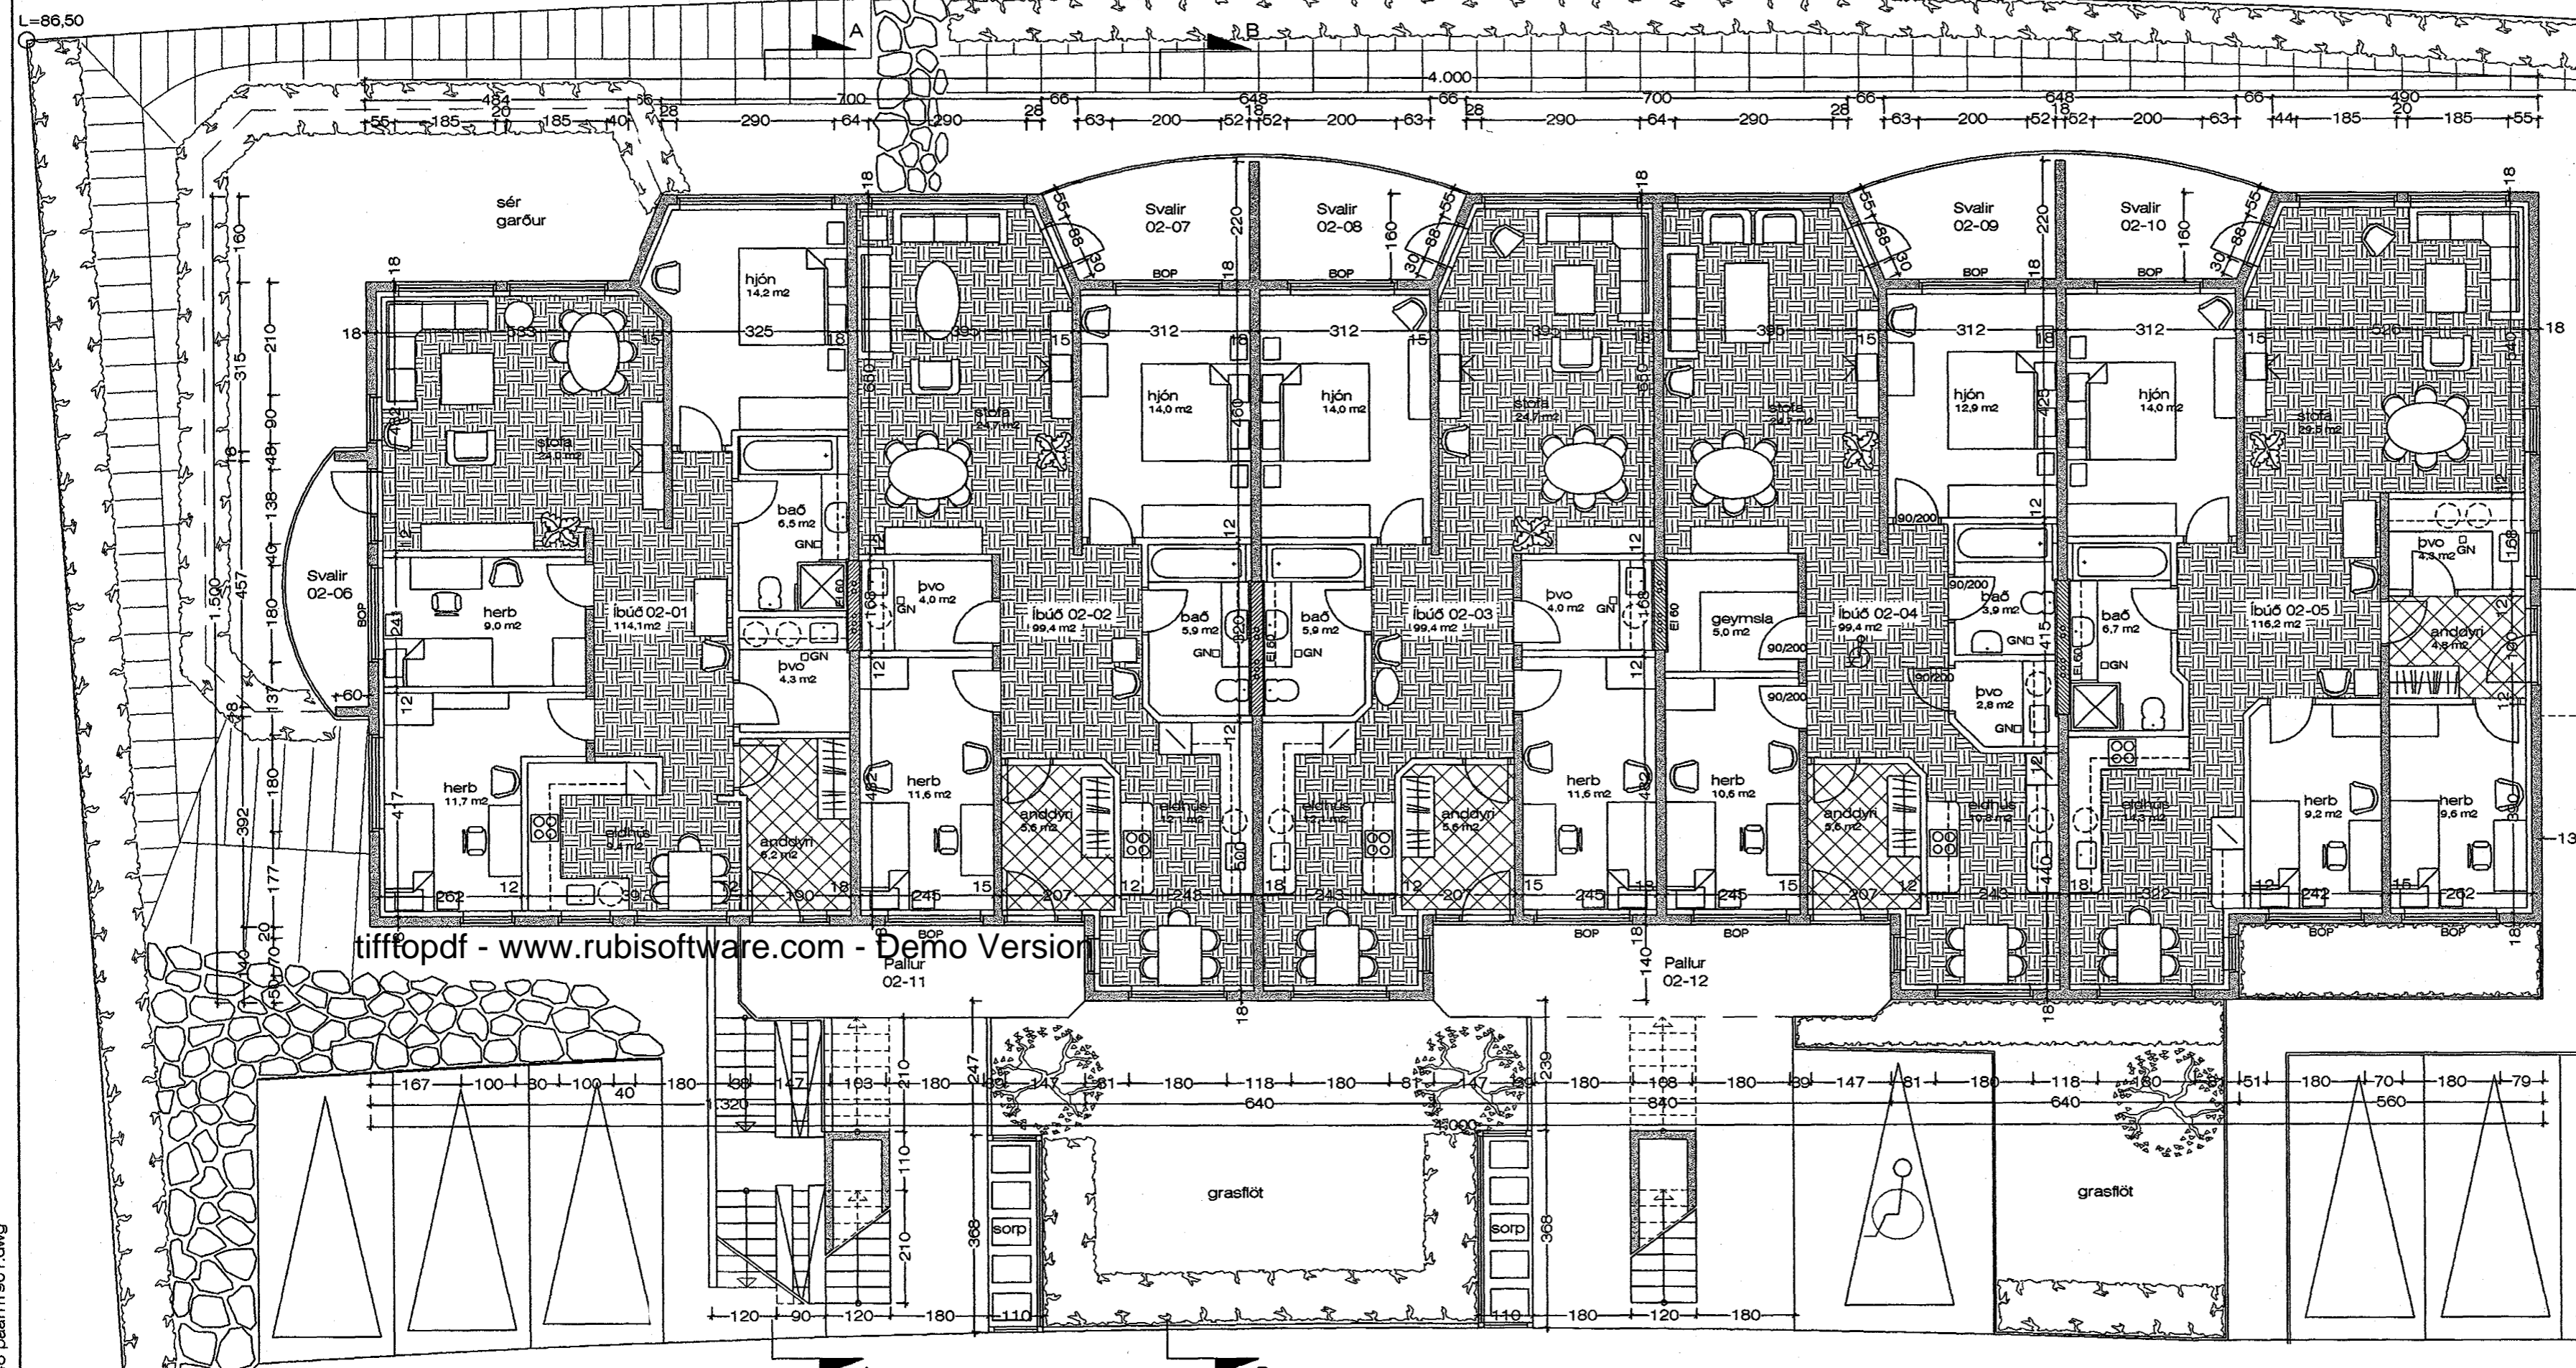

tiffopdf - www.rubissoftware.com - Demo Version

GRUNNMYND 1. HÆÐ M 1 : 100

22 bílastæði

PRASTARÁS 71, HAFNARFJ. GRUNNMYND

VERK. NR. 238 DAGS. 08.11.2000 MÁL 1:100
TEIKN. NR. 03 BREYTT.

JÓN GUÐMUNDSSON ARKITEKT *Jón Guðmundsson* KT. 310851
VINNUSTOFA, SKÚLAGÖTU 63 REYKJAVÍK. Sími 552 5055 3259

Ragnheiður Aradóttir, Teiknistofa Jóns Guðmundssonar 9.11.2000 14:48 þaam1901.dwg

G=89,54