




ÞRSTAHAUN NR. 7 HAFNARFIRSI M 1:100

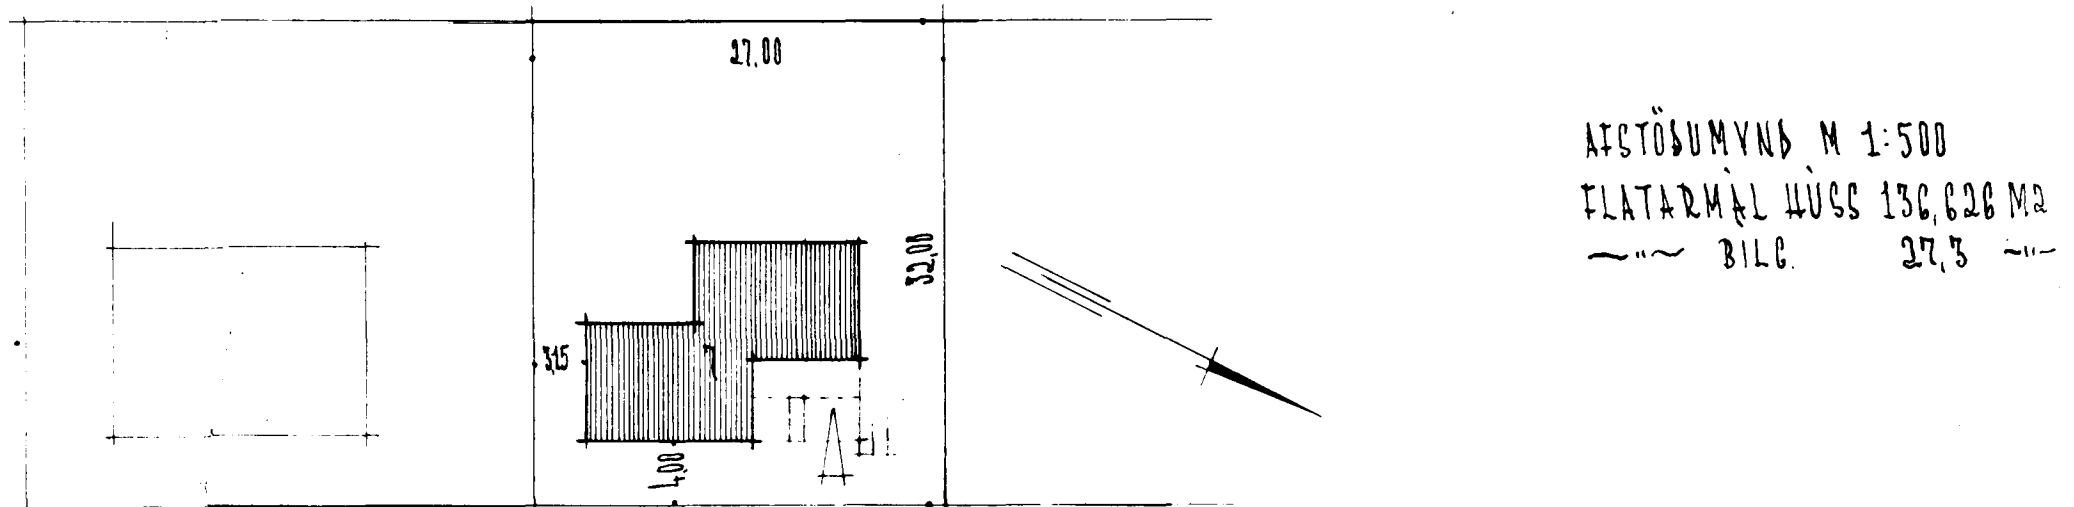



ÞRSTAHAUN

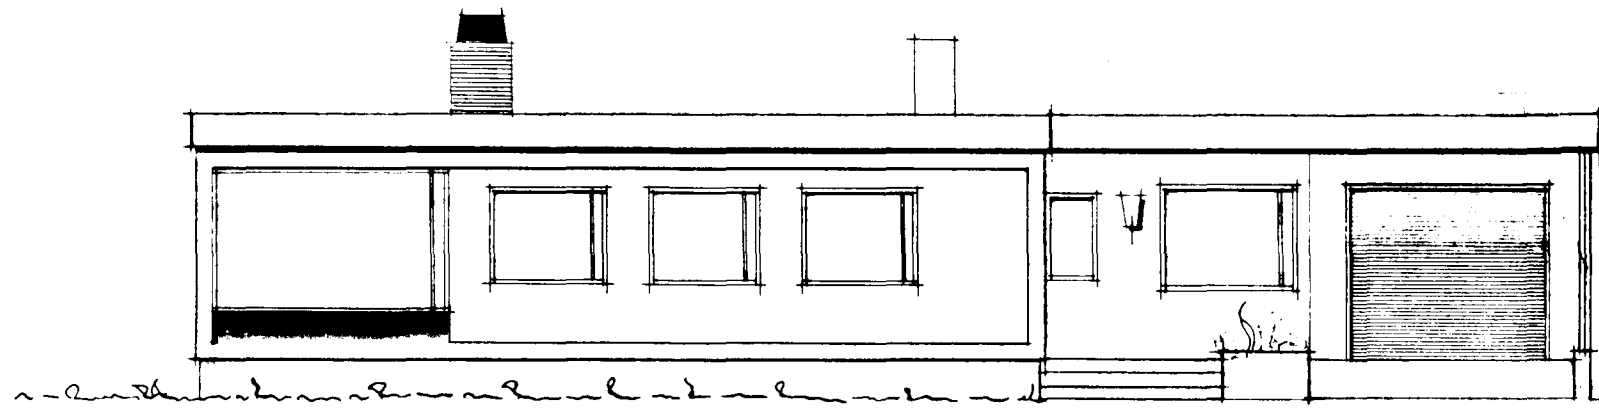


NORÐ-AUSTUR

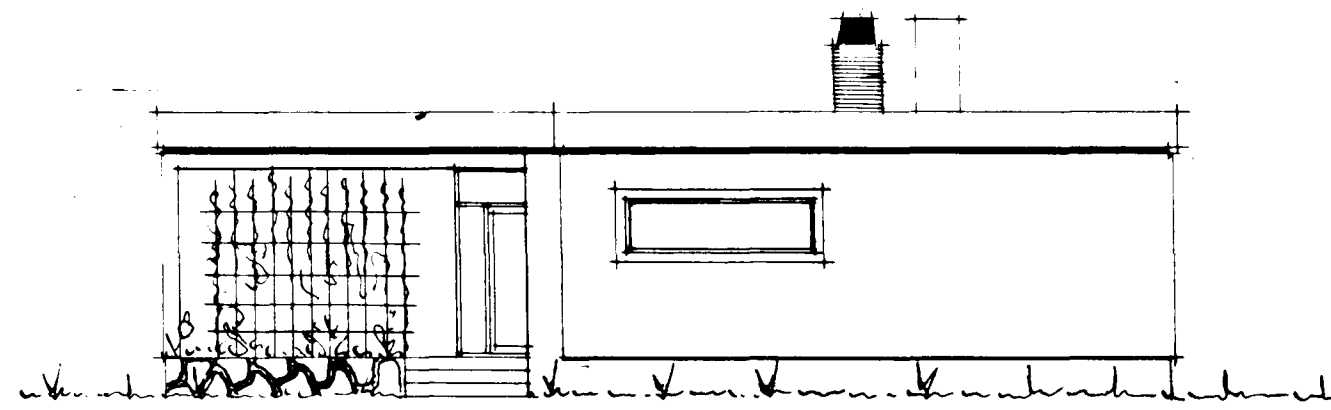

SÜÐ-AUSTUR

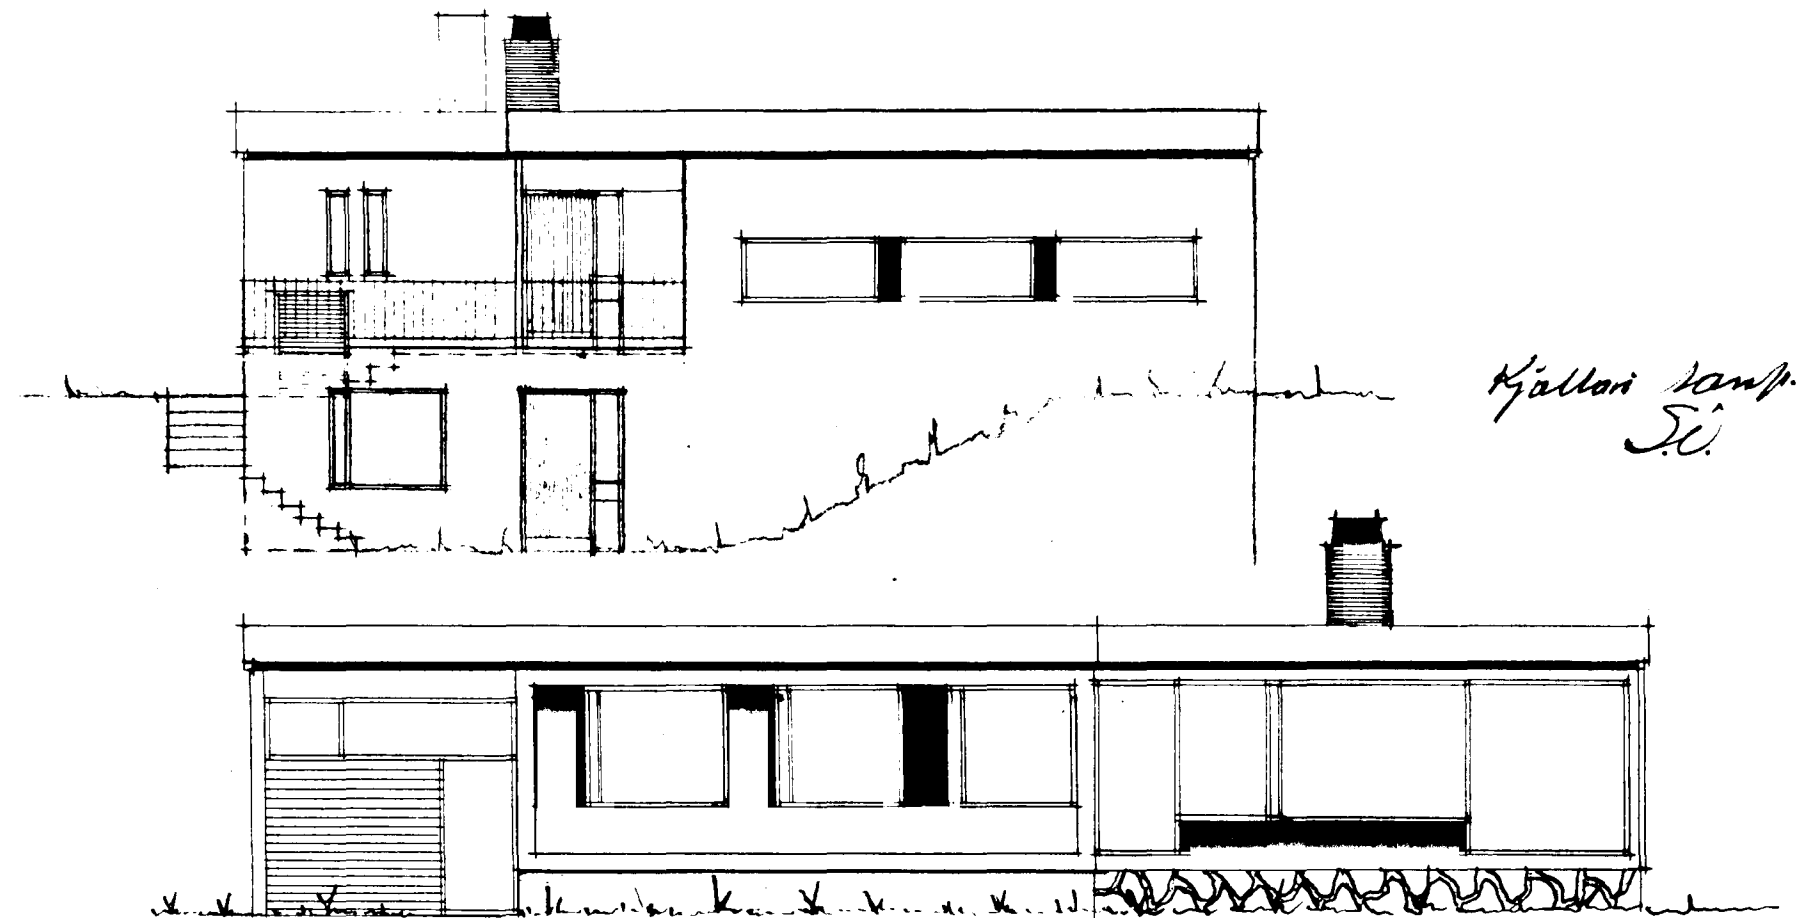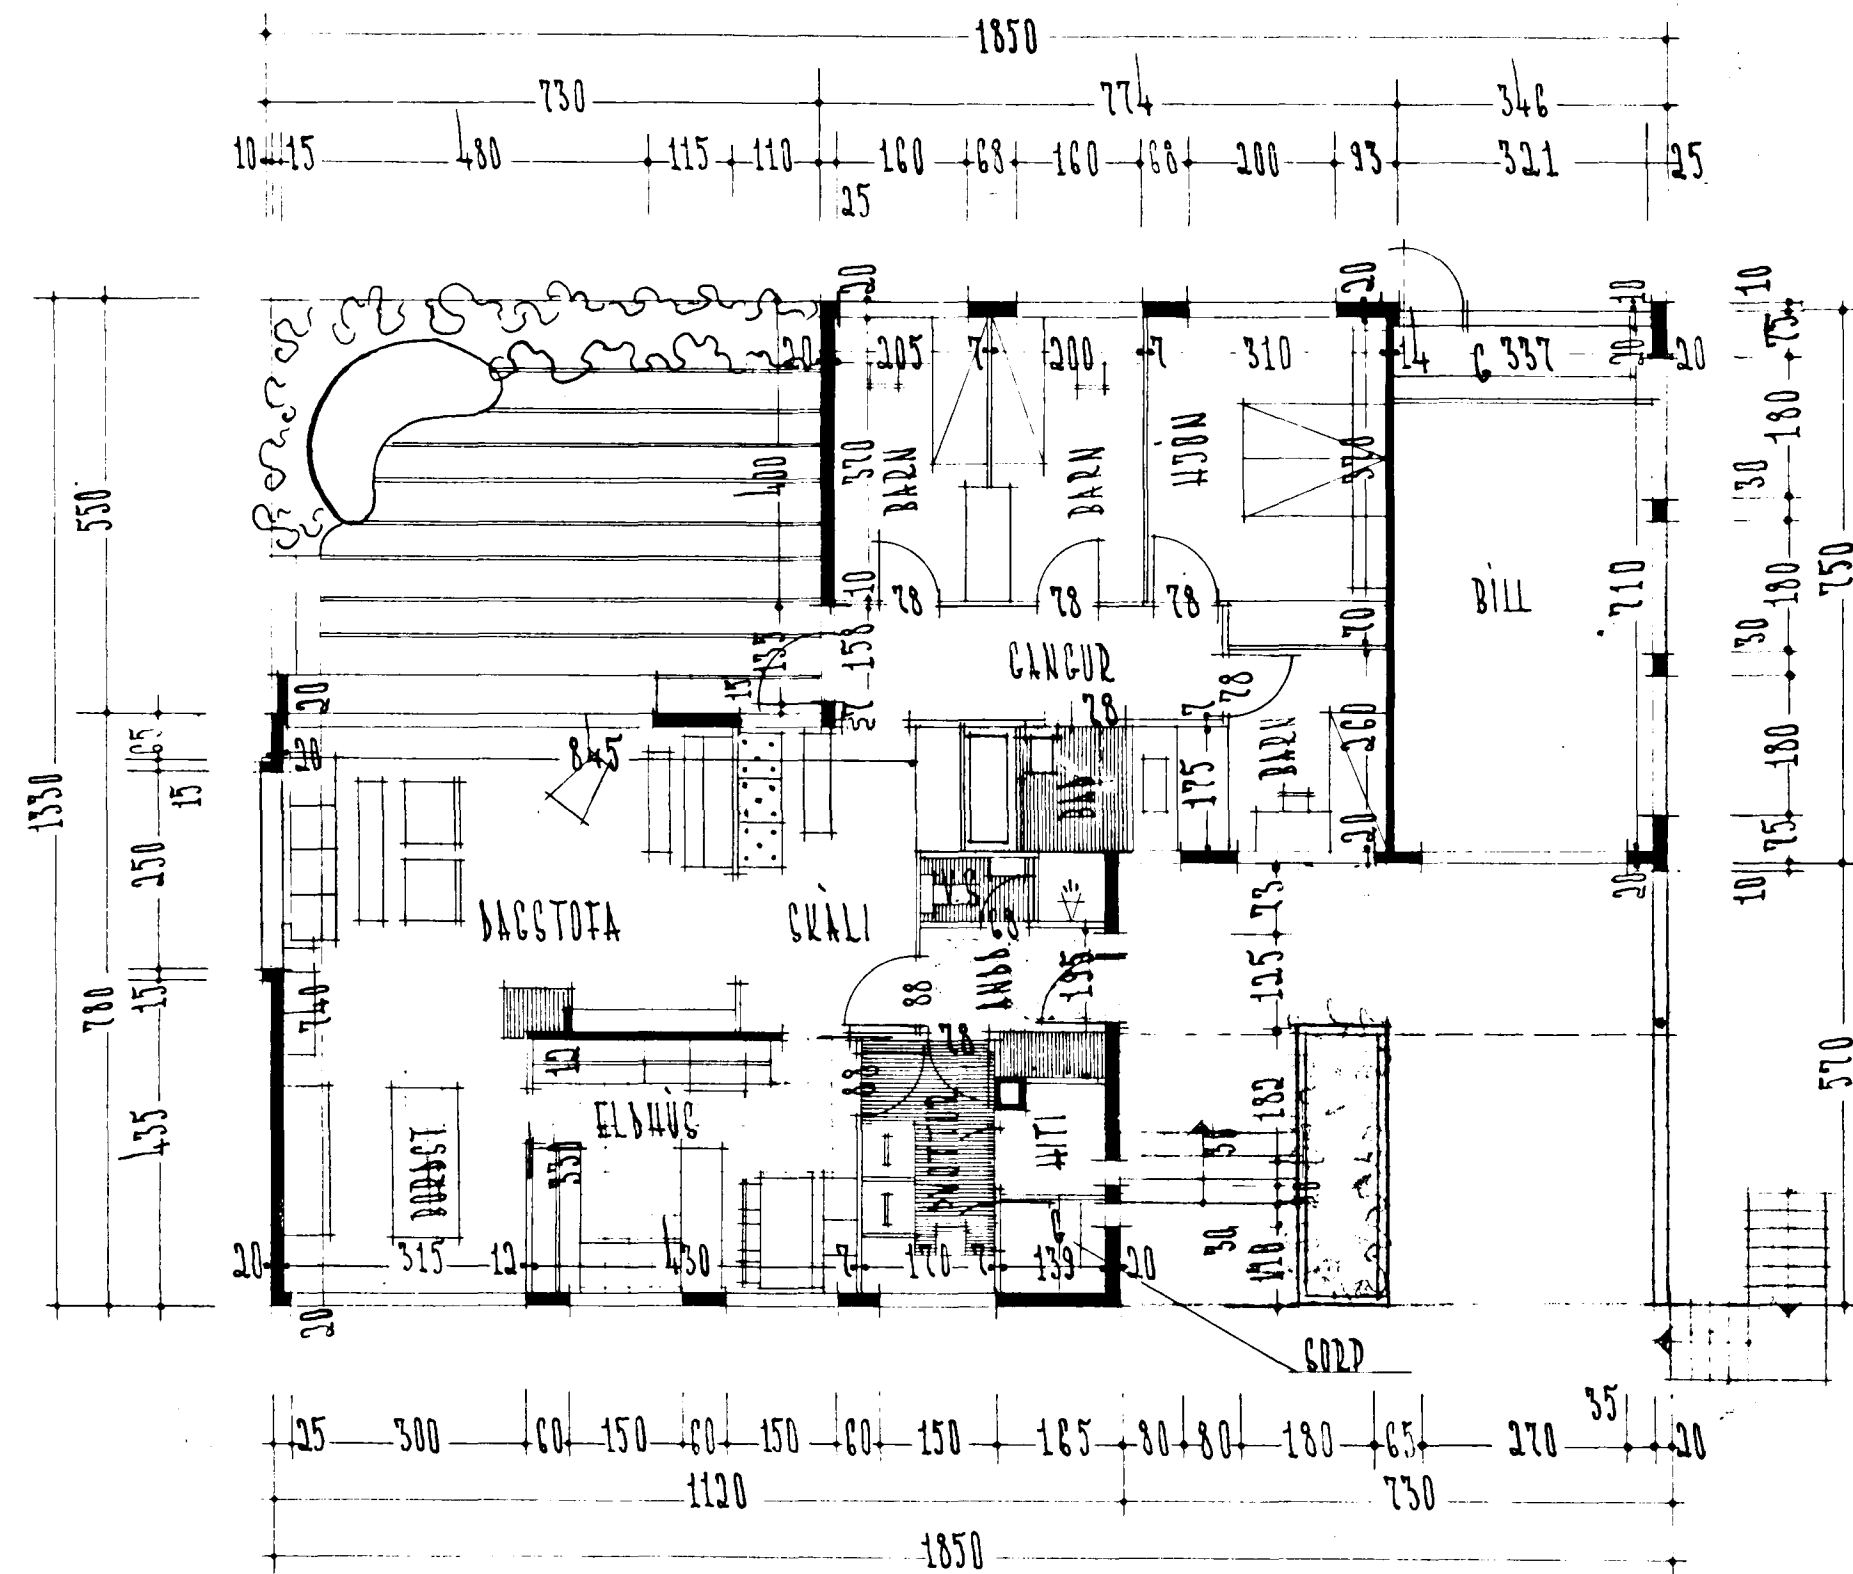

SÜÐ-VESTUR

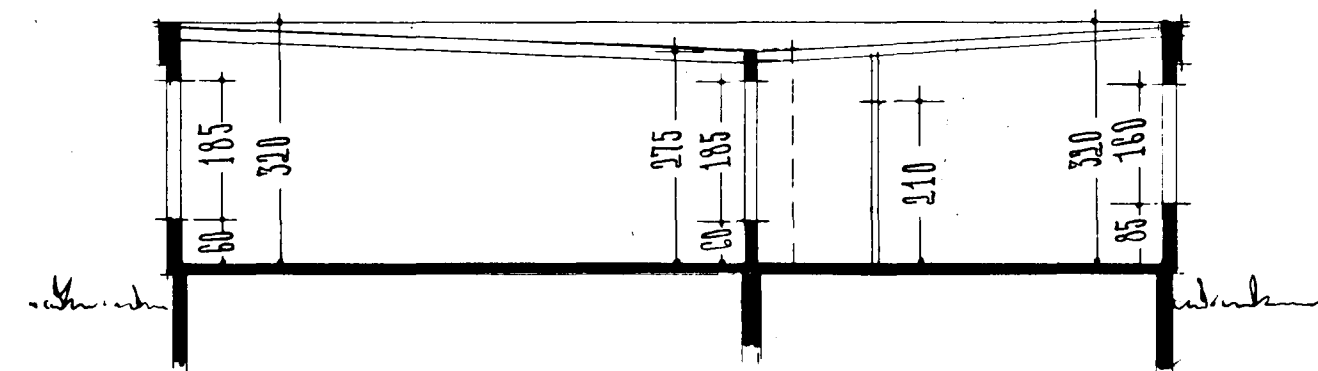

SÜÐUR

*Kjallari samþ. 12/6 66  
Sj.*

REVJANIR I JUNI 1964  
*Kjartan Sveinsson*