
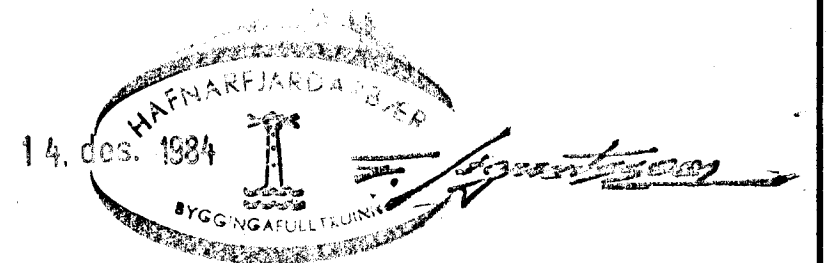


OFN	Kcal/Klst	HÆÐ	LENGD	TENGINA
1-1	1.000	60	100	AB
1-2	300	20	150	AB
1-3	1.500	60	150	CD
1-4	900	60	100	AB
1-5	750	60	100	AB
1-6	750	60	100	AB
1-7	600	60	70	CD
1-8	1400	60	200	BC
1-9	900	20	200	BC
1-10	900	20	200	BC
1-11	900	20	200	BC
1-12	1.700	60	190	AB
B-1	1.300	60	200	AD
B-2	1.300	60	200	AD

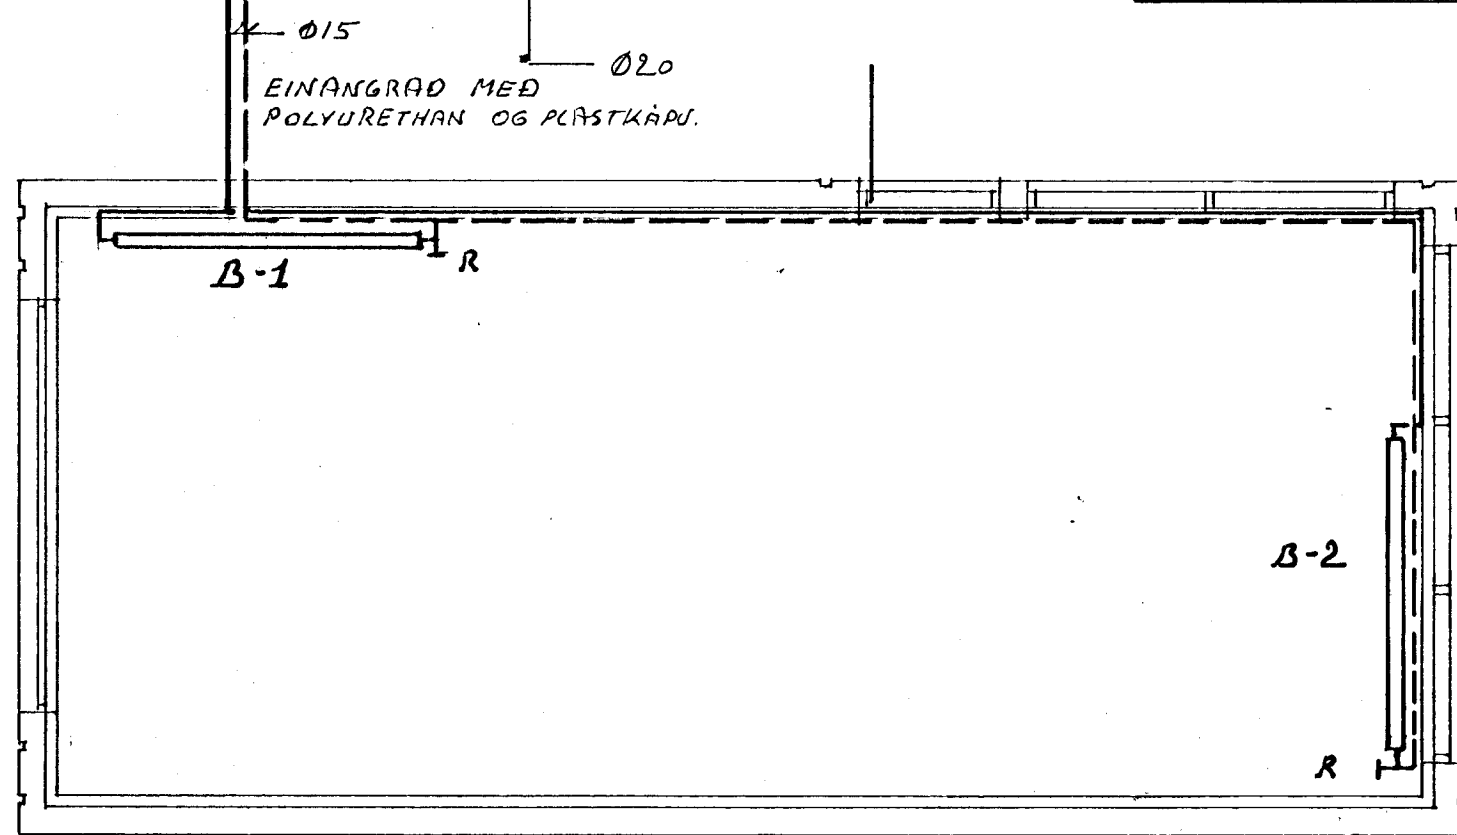

HÖFUÐARÐ 16  
HAFNARFIJARI.  
HITALÖGN 'A' 1. HÆÐ.

TÆKNIPJÓNUSTAN SF LÁGMÚLA 5 - 105 REYKJAVÍK - Sími 83844 <i>Sigurjónsson</i>	HANNAÐ S.3.	KVARÐI 1:50
	TEIKNAD S.3.	DAGS. 26.11.84.
	YFIRFARIÐ	NR. BL. AF.