




GRUNNMUND 1:50

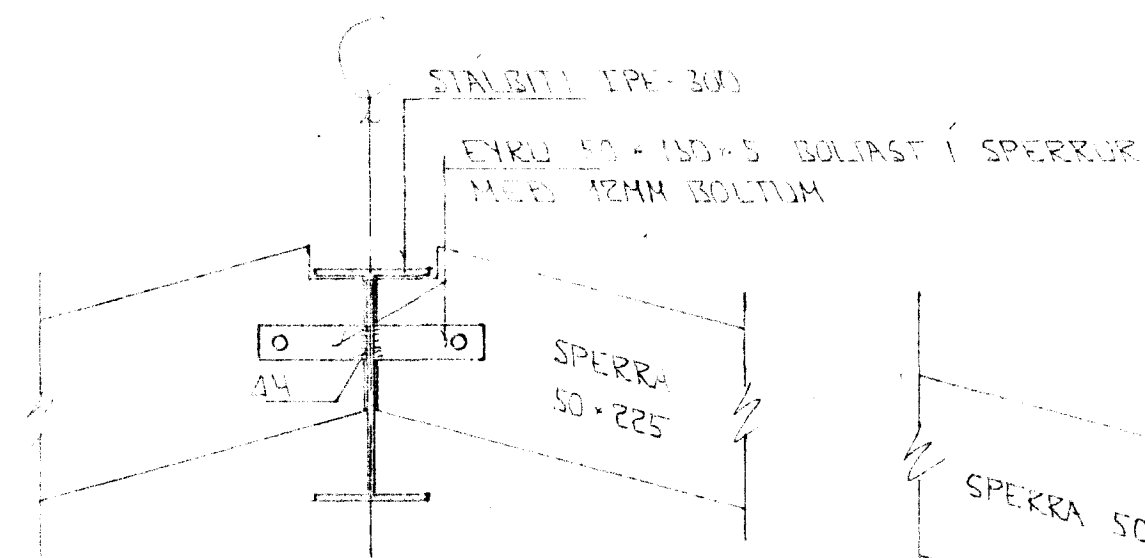

SNID 9-9 1:10

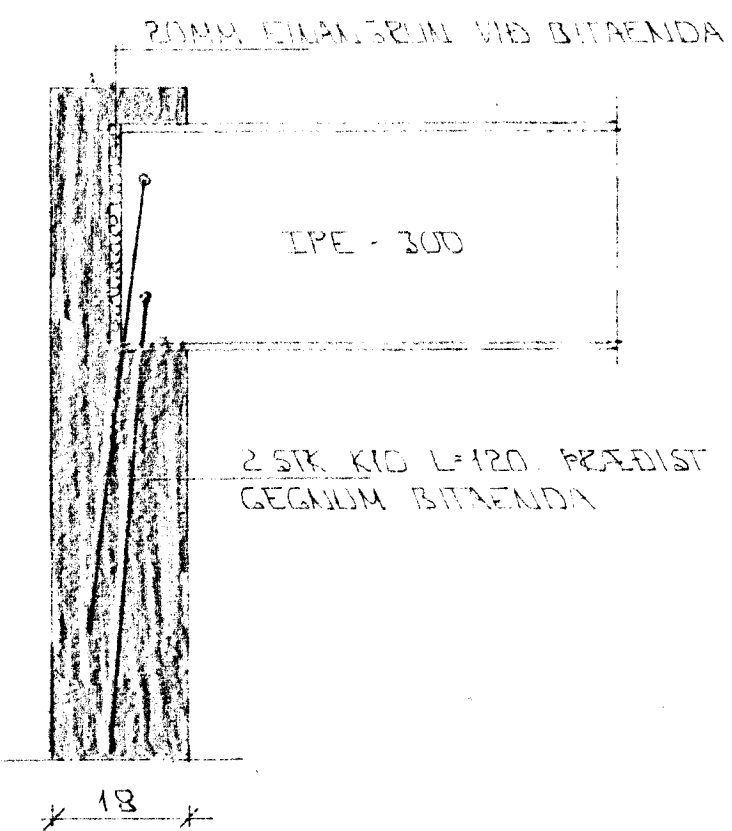

BITAENDI Í VEGG 1:10

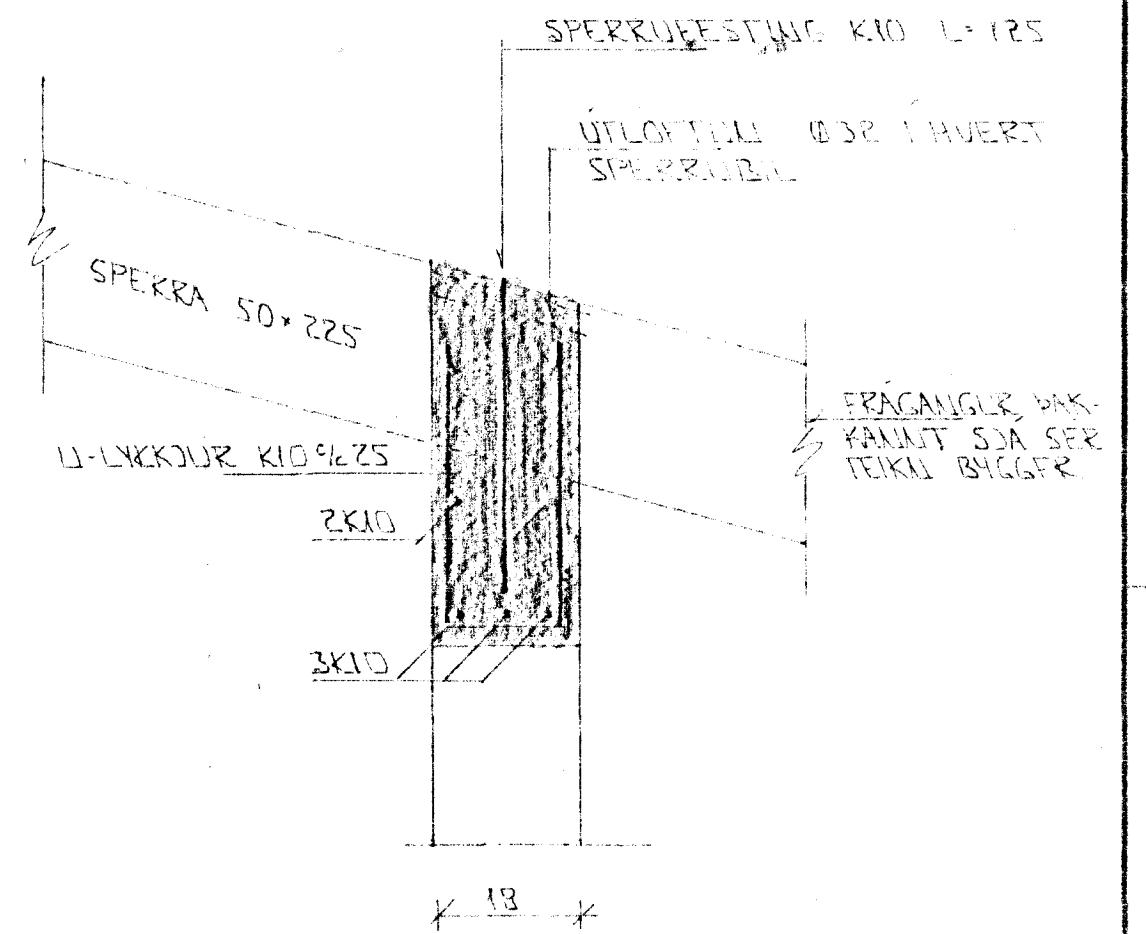


Í ÚTISRÚM LITVEGGJA KOMI EINFÖLD GRIND. LARÉTT KIO 1/2 20 LÖBRET KIO 1/2 30

SKÝRINGAR

ALMENNAR SKÝRINGAR SJA BL. NR. 1-01. SULA SI SJA BL. NR. 1-03.

BR.	DAGS.	EDLOR	SIGN.

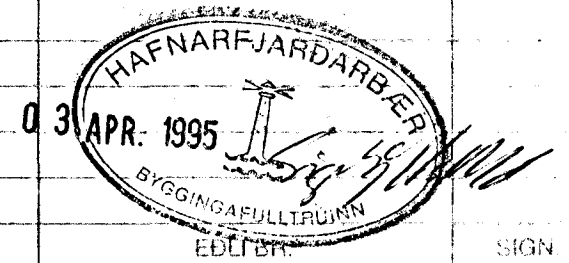

TINNBERG 10
HAFNARFJÖRÐI

BENDING VEGGJA 2 HÆÐAR
ÞAKVIKRI - GRUNNMUND OG
SNID

MEN. 1:10 x 1:50
DAGS. DES 94
VERK NR. 9418
TEKN NR. 2-04
HANNAD
TEKNAD
YFIRFARIÐ

TEKNIÞJÓNUSTA
SIGURDAR ÞORLEIFSSONAR HF

STRANDGÖTU 11 - 220 HAFNARFJÖRÐUR - Sími 54205 - FAX 062875