



Samþykkt á fundi bygginga-
nefndar p. 13.7.1994
BYGGINGAFULLTRÚGINN
Í HAFNARFIRÐI
Ling Björnsdóttir

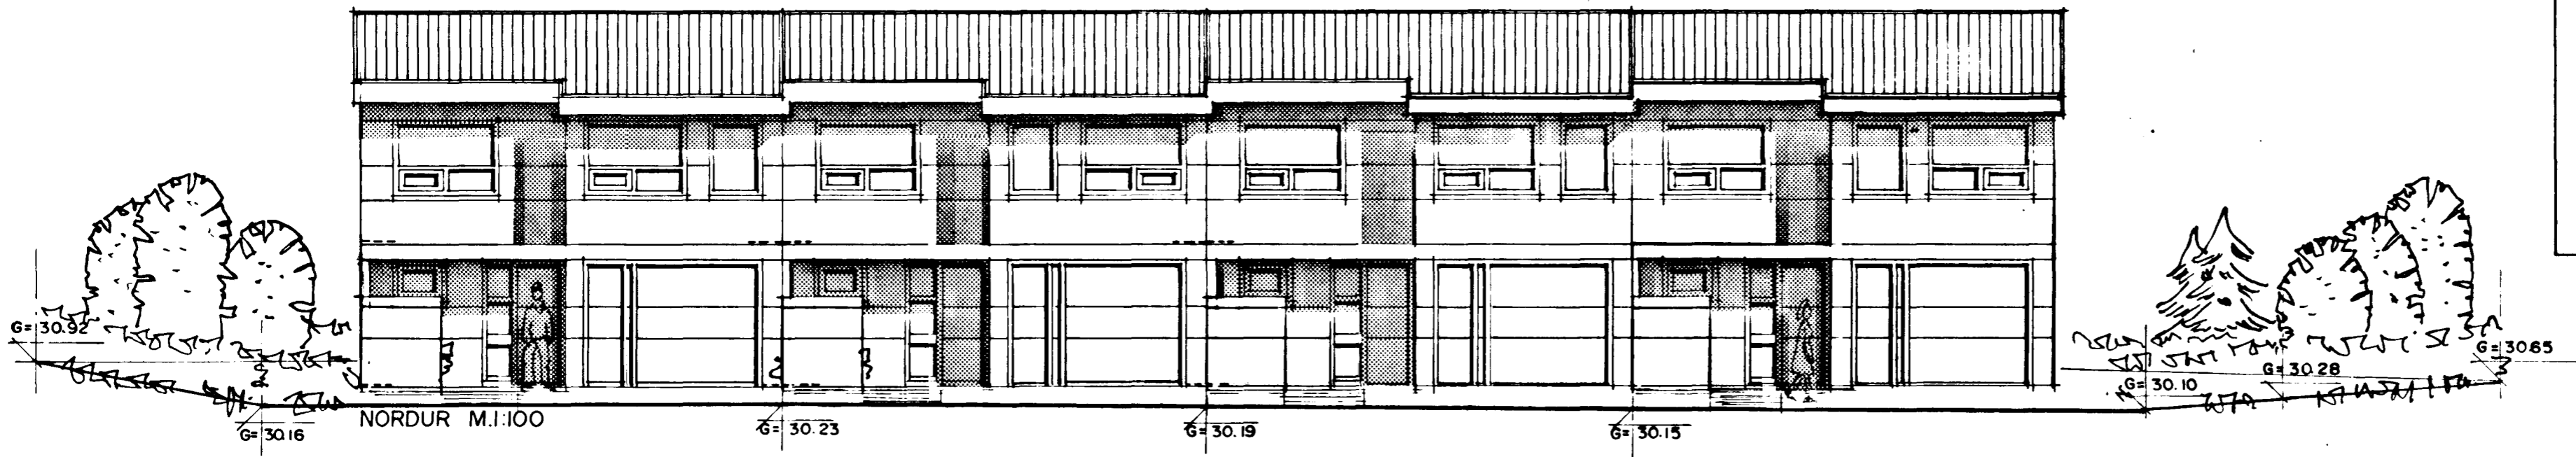


NORDUR M.1:100

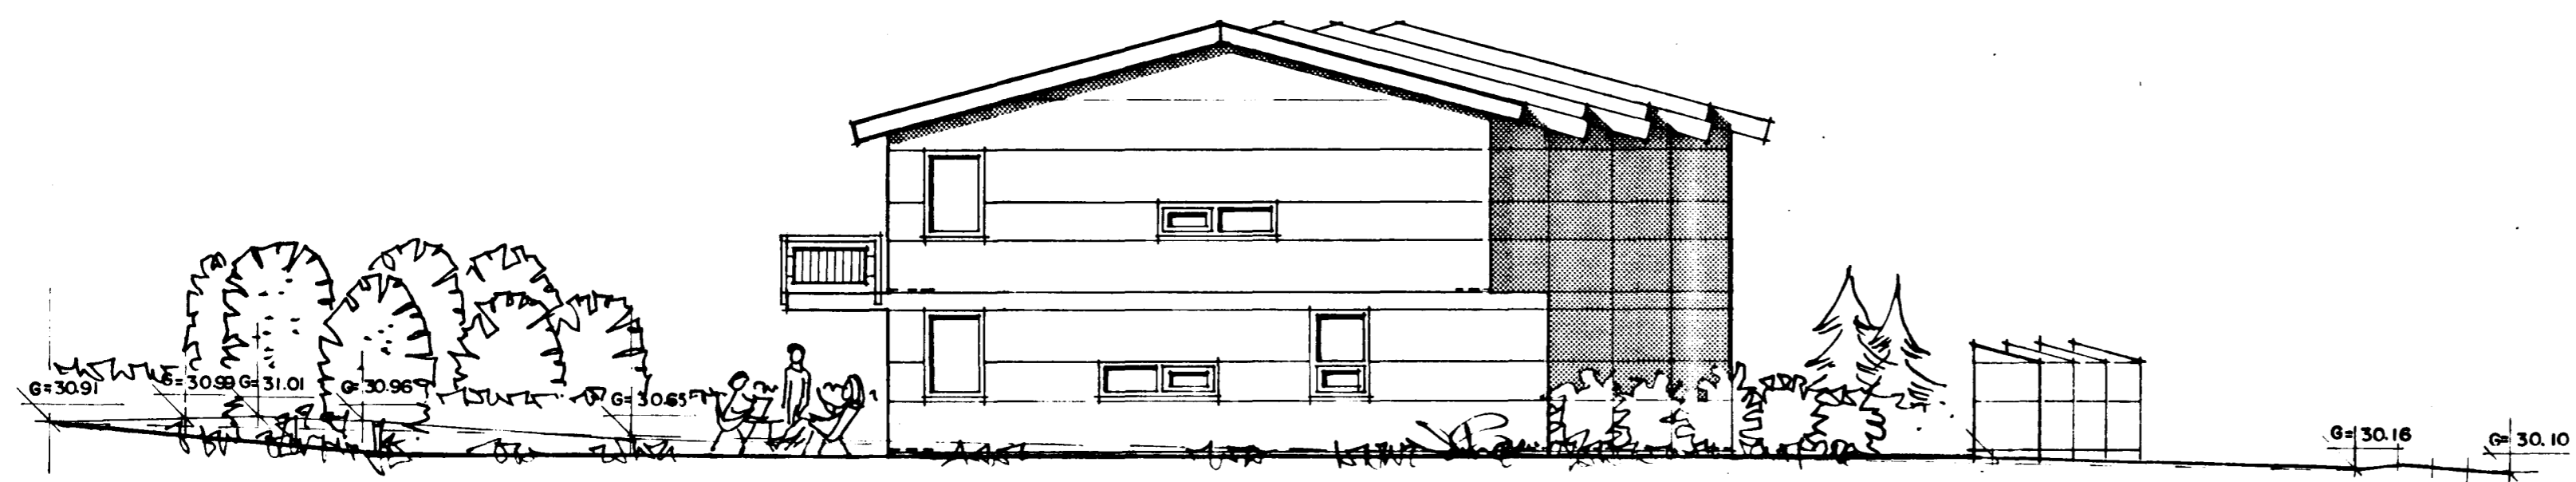


AUSTUR M.1:100

tifftopdf - www.rubissoftware.com - Demo Version

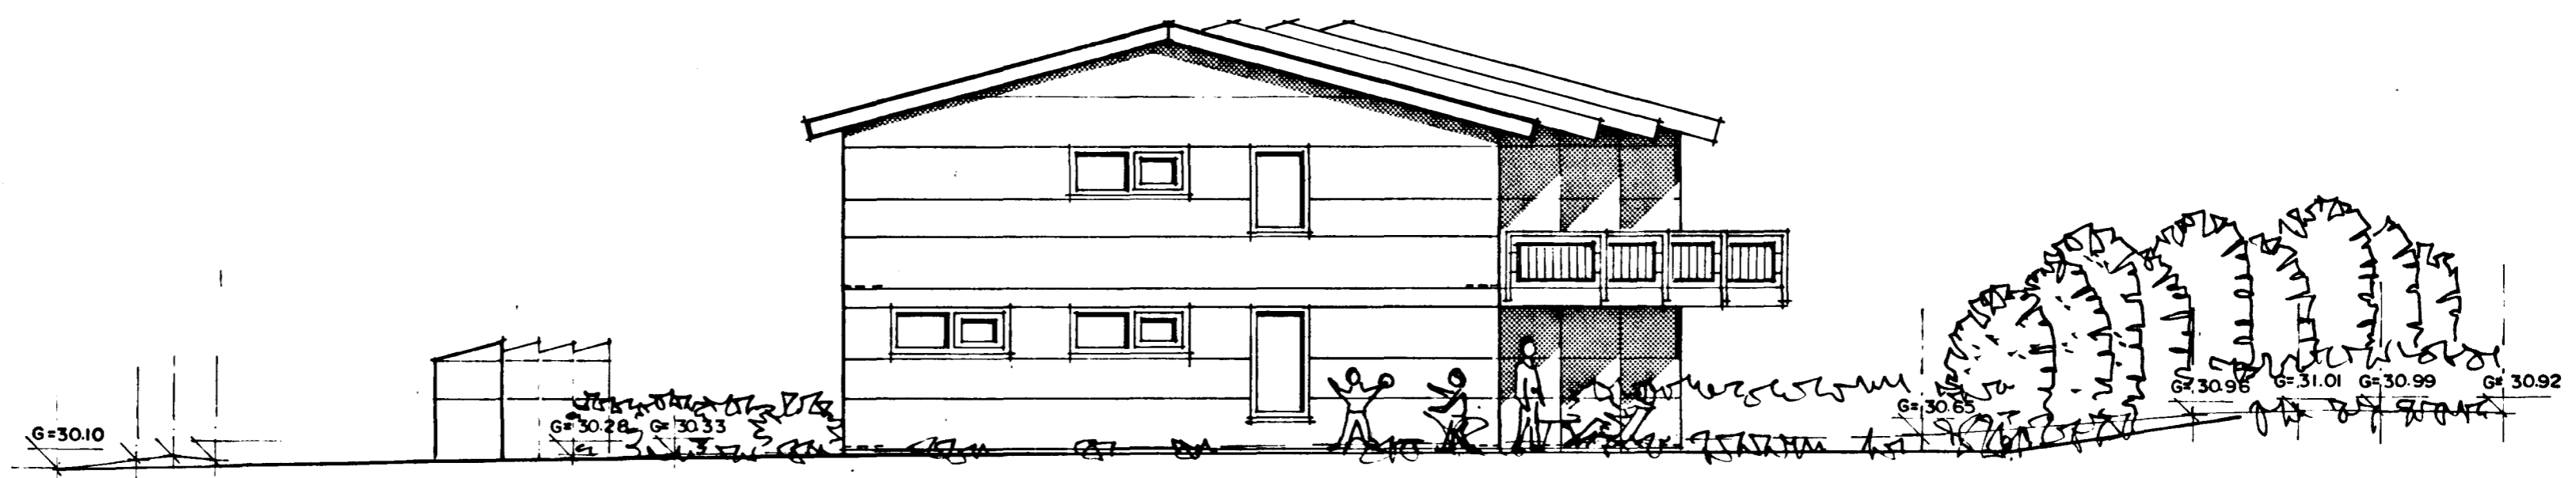

VESTUR M.1:100

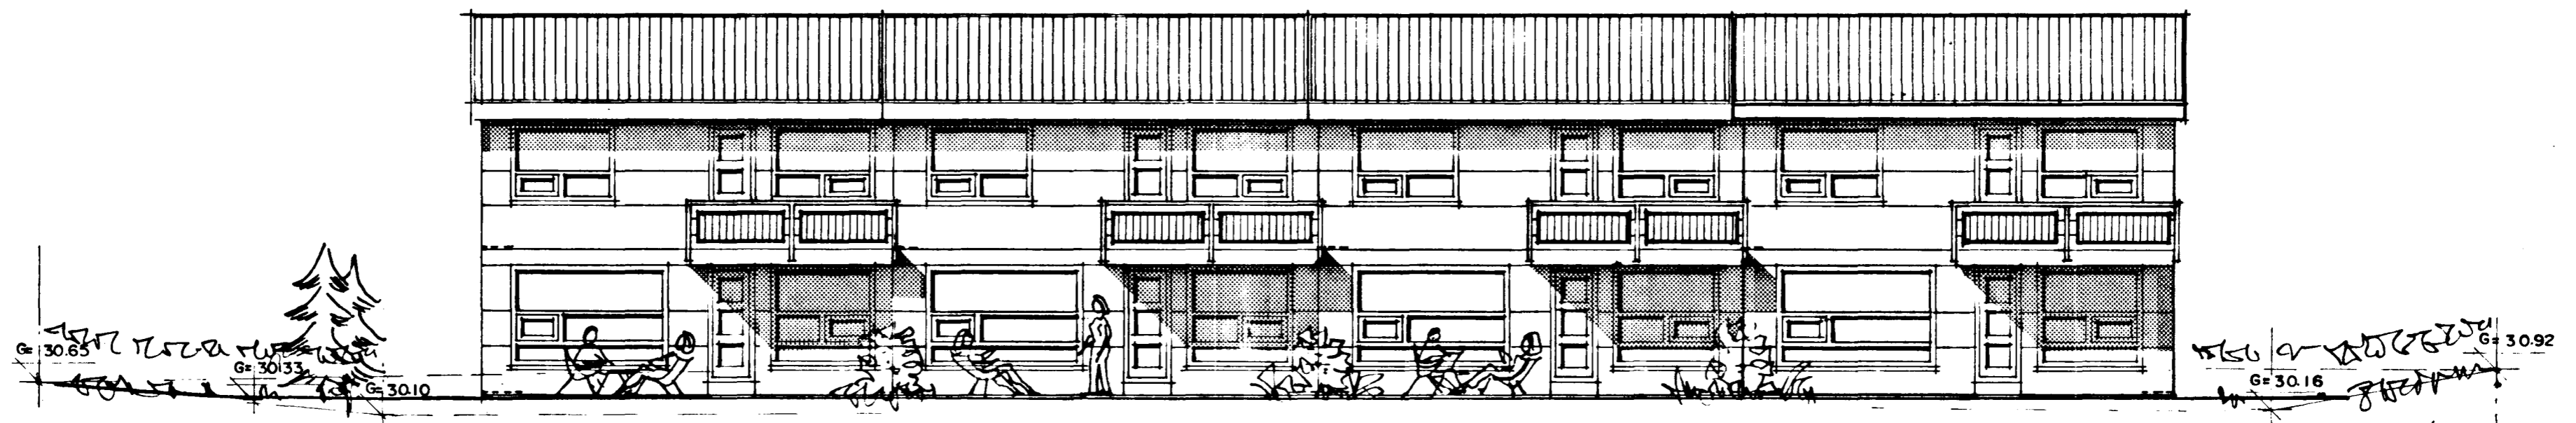

SUDUR M.1:100

Ling Björnsdóttir