




GRUNNMYND 1:50

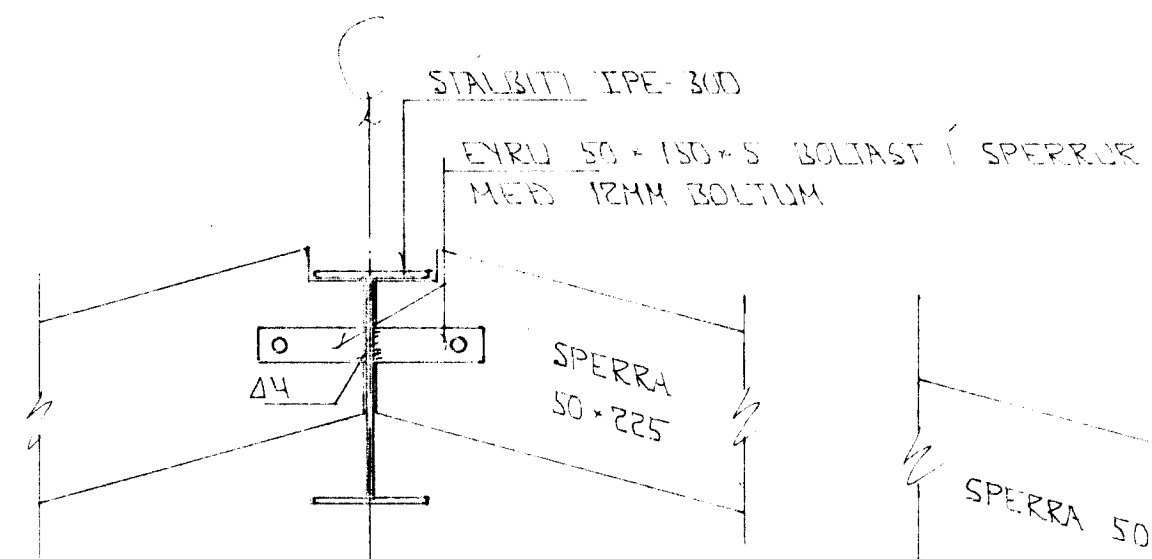

SNID 9-9 x 1:10

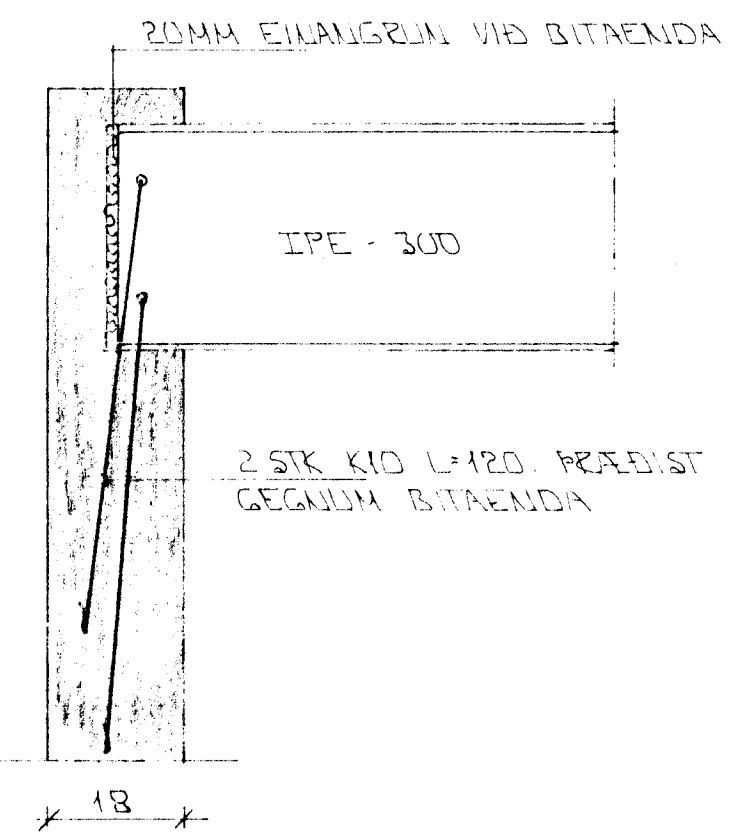

BITAENDI Í VEGG 1:10

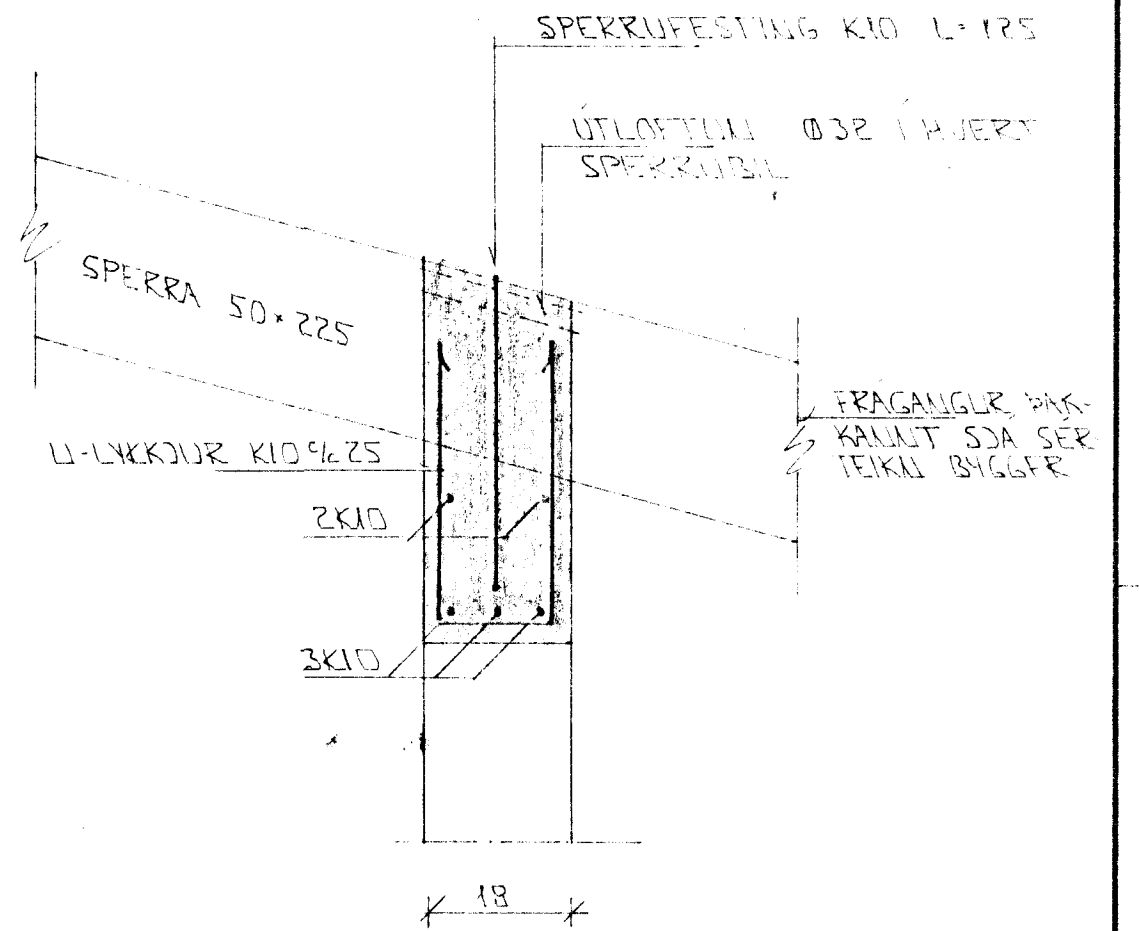


Í ÚTBRÚN ÚTVEGGJA KOMI EINFÖLD GRIND. LARETT K10 1/2 LÖD LÖDRETT K10 1/2 LÖD

BR.	DAGS.	EÐLI BR.	SIGN.

TINNIBERG 4
HAFNARFIRDI

BENDING VEGGJA 2
ÞAKVIRKI - GRUNNMYND
SNID

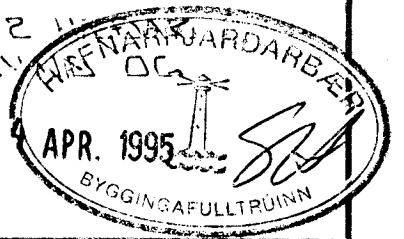

MKV. 1:10 x 1:50

DAGS. DES '94

VERK NR. 9415

TEIKN NR. 2-04

HANNAD

TEIKNAD GH

YFIRFARIÐ

SKÝRINGAR

ALMEIÐLAR SKÝRINGAR SJA BL. NR. 1-01.
SULA SÍ SJA BL. NR. 1-03.

TEKNIÞJÓNUSTA
SIÐURDAR ÞORLEIFSSONAR HF

STRANDGÖTU 11 - 220 HAFNARFJÖRDUR - Sími 54235 - FAX 652875