



Samþykkt á fundi byggingarnefndar þann 14 AUG. 1996
Byggingafráfræðingur Erlundur Hjálmarsson

ÁSKILIÐ,
SJÁ BÓKUN

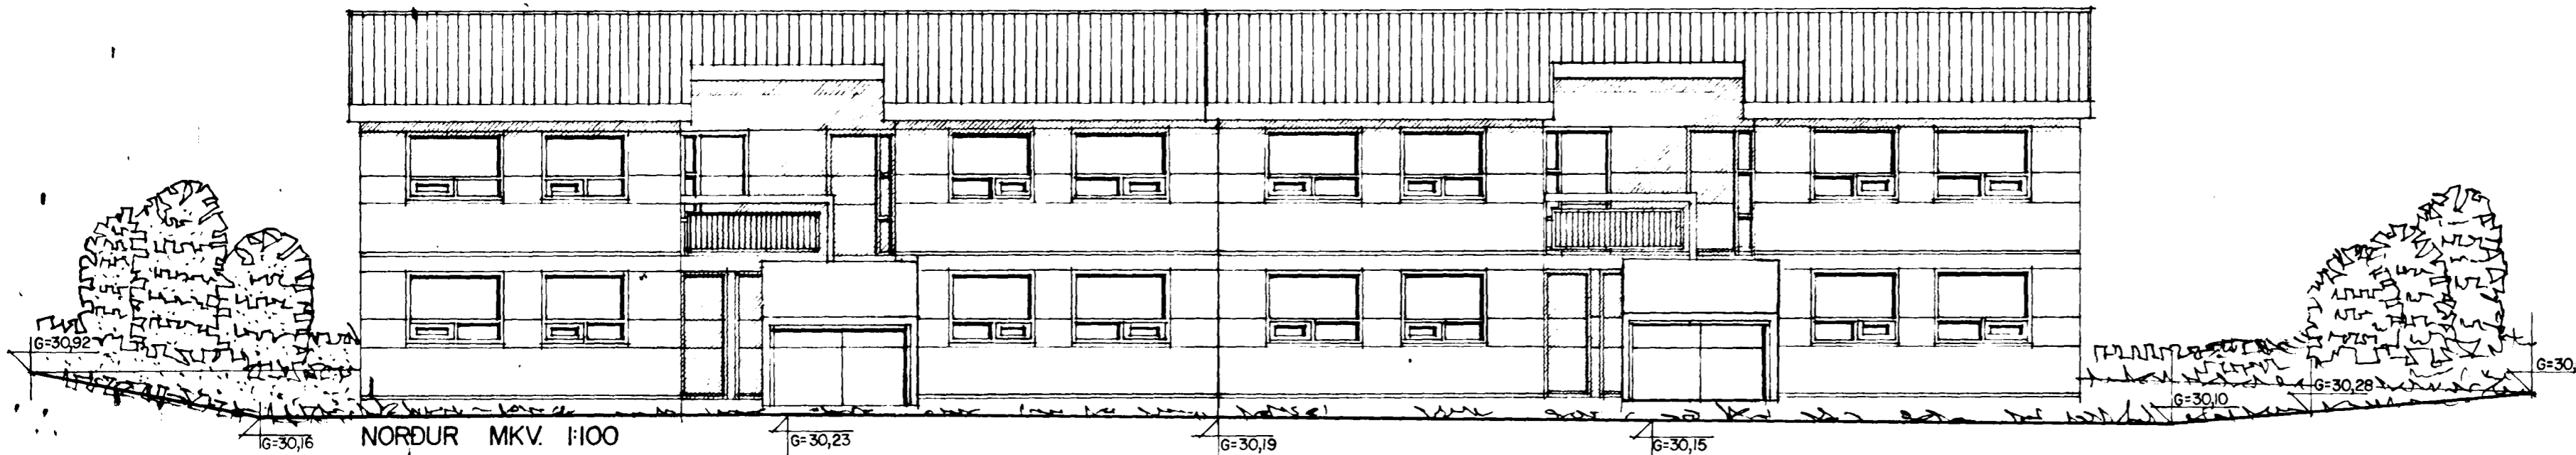


NORDUR MKV. 1:100

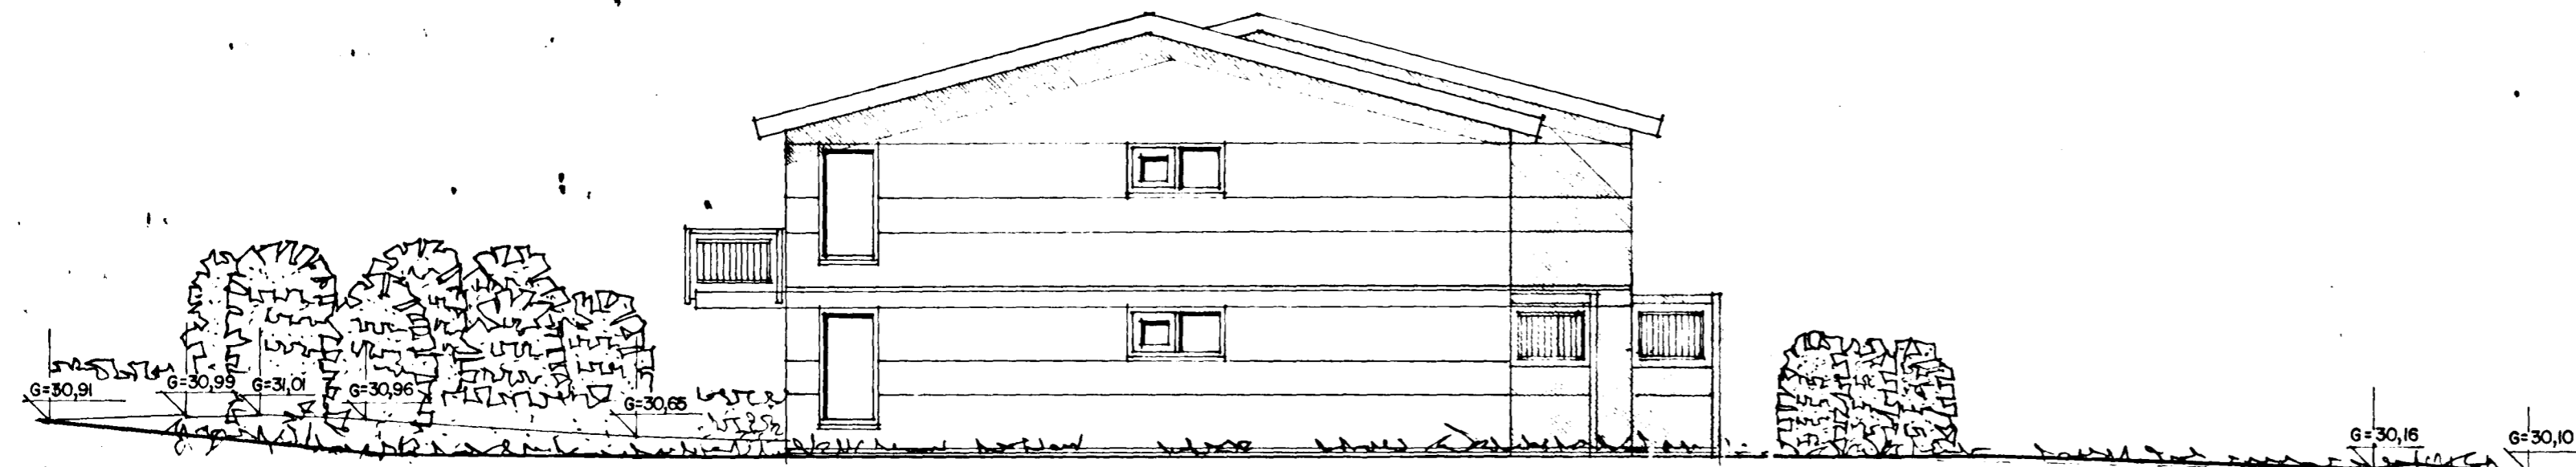


AUSTUR MKV. 1:100

tifftopdf - www.rubissoftware.com - Demo Version

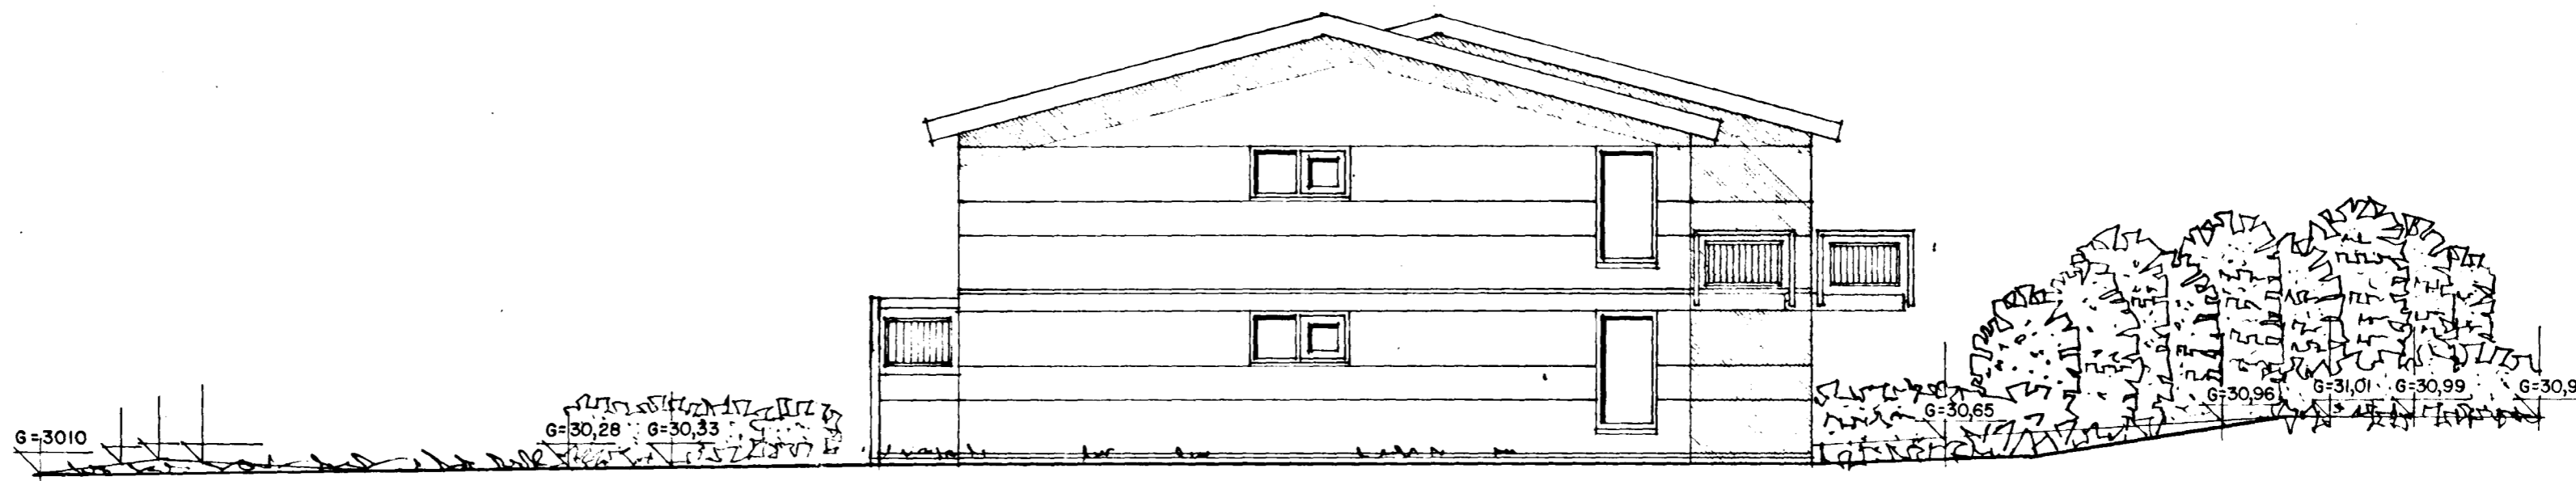

VESTUR MKV. 1:100

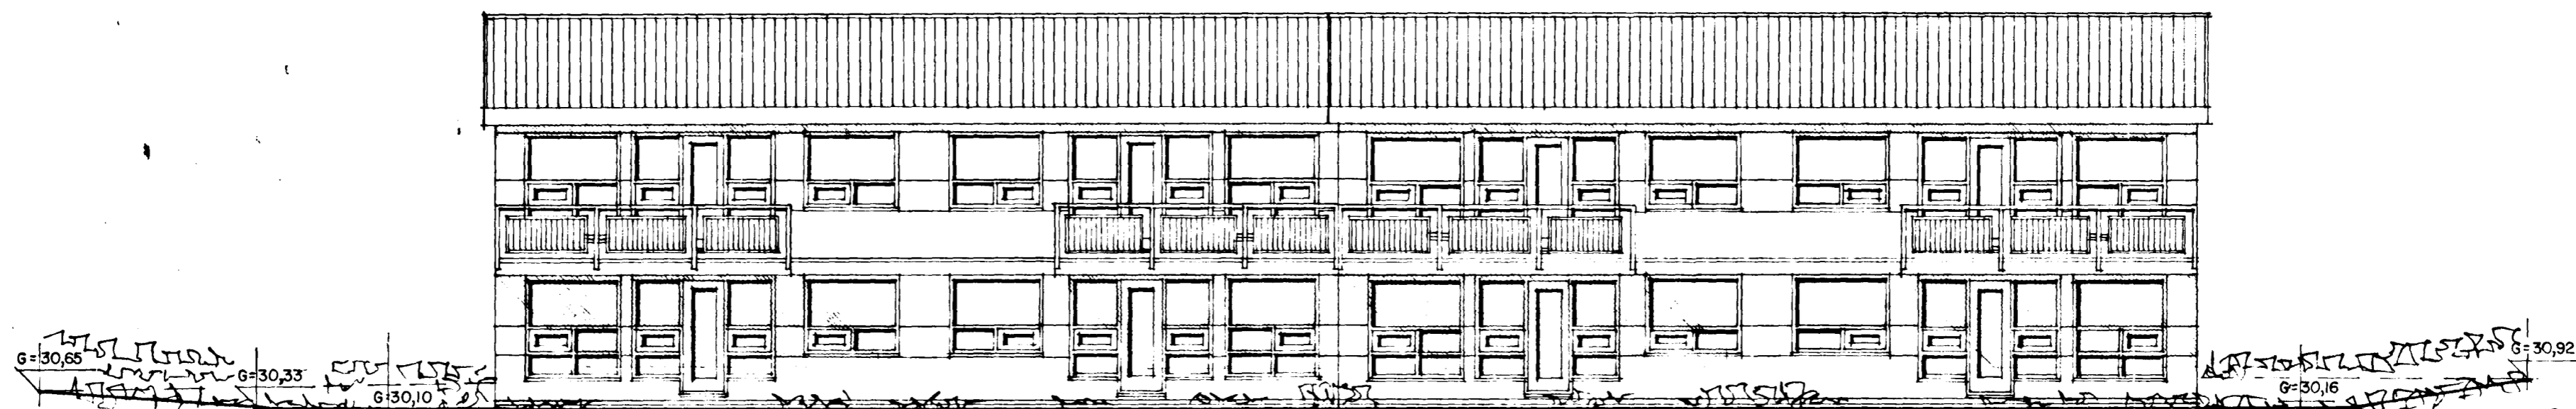

SUDUR MKV. 1:100

14/8 96
Ej.p.

Erlundur Hjálmarsson