



GRUNNMÝND, 1:50

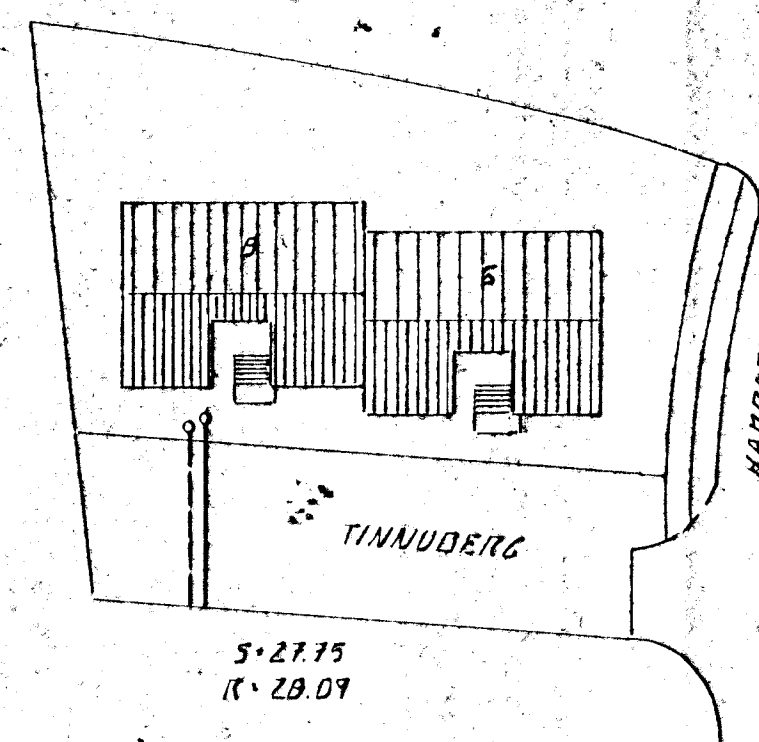

AFSTÖÐUMÝND, 1:500

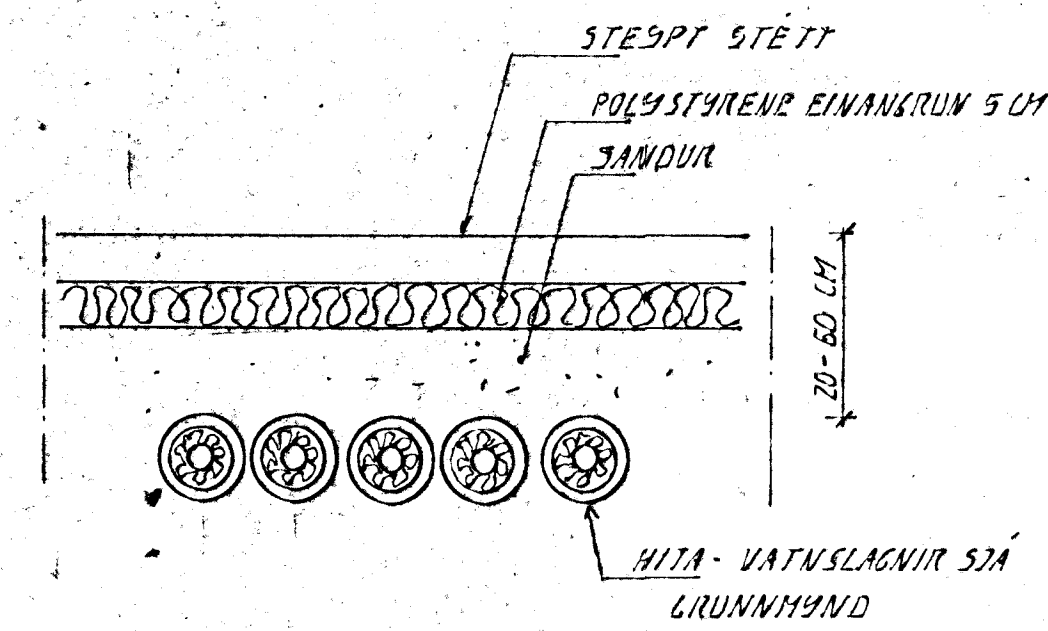

LAGNIR I JÖRD SMÍÐ, 1:10

BR:	DAGS:	EDLI BR:	SIGN:
<b>TINNBERG 6 06 B</b>			
<b>HAFNARFIRÐI</b>			
<b>ASKILD, ELDRI</b>			
<b>TEIKNING ÖGILD</b>			
<b>GRUNNLAGNIR</b>			
 08 OKT. 1996 Sigurbjörn Halldórsson			
DAGS:	AGUST 75		
VERK NR:	9634		
TEIKN NR:	2-02		
HANNAD:	4.H. 01.16		
TEIKNAD:	4.H.		
YFIRFARIQ:			