


GRUNNMÝND, 1:50

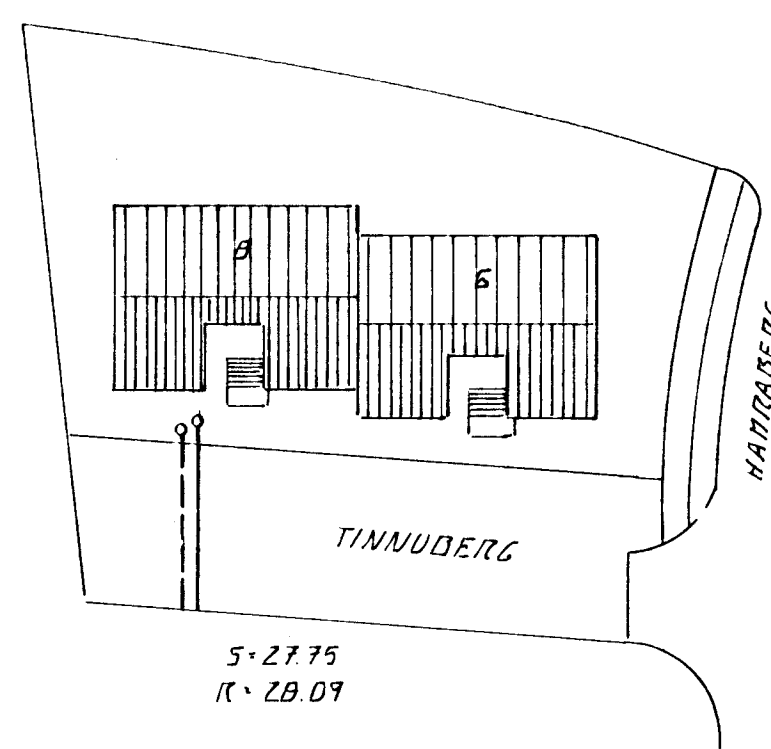

AFSTÖÐUMÝND, 1:500

Byggingafrúli HAFNARFIRÐI
 Algjætt þann
 04 SEPT. 1996
 Sigurbjartur Halldórsson

BR: DAGS. EDLI BR. SIGN.

TINNBERG 6 06 Þ
 HAFNARFIRÐI

GRUNNLAGNIR

DAGS. 16.05.75
 VERK NR. 9634
 TEIKN NR. 2-02
 HANNAÐ 4.11.96
 TEIKNAD 4.11.
 YFIRFARIÐ

TSP TÆKNIÞJÓNUSTA
 SIGURDAR ÞORLEIFSSONAR ehf
 STRAUPGÖTU 11 • 220 HAFNARFJÖRÐUR • Sími 555 4255 - FAX 565 2875