




GRUNNMÝND, 1:50

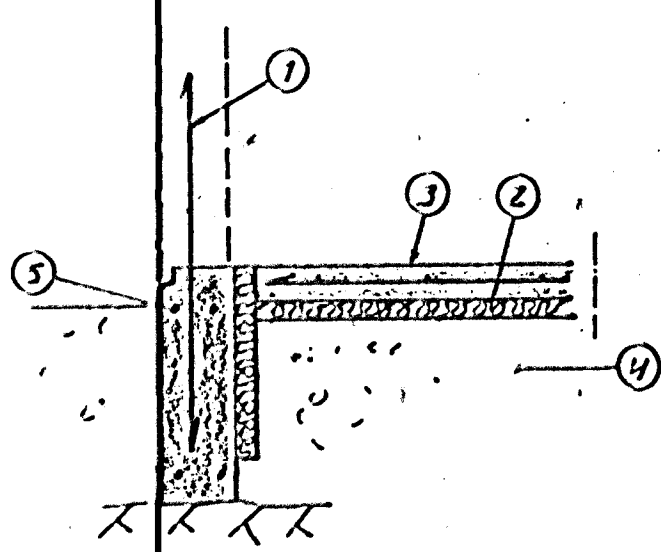

SNID 1, 1:20

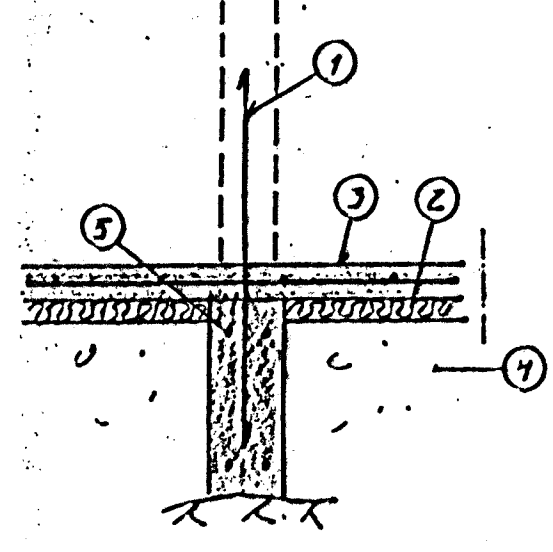

SNID 2, 1:20

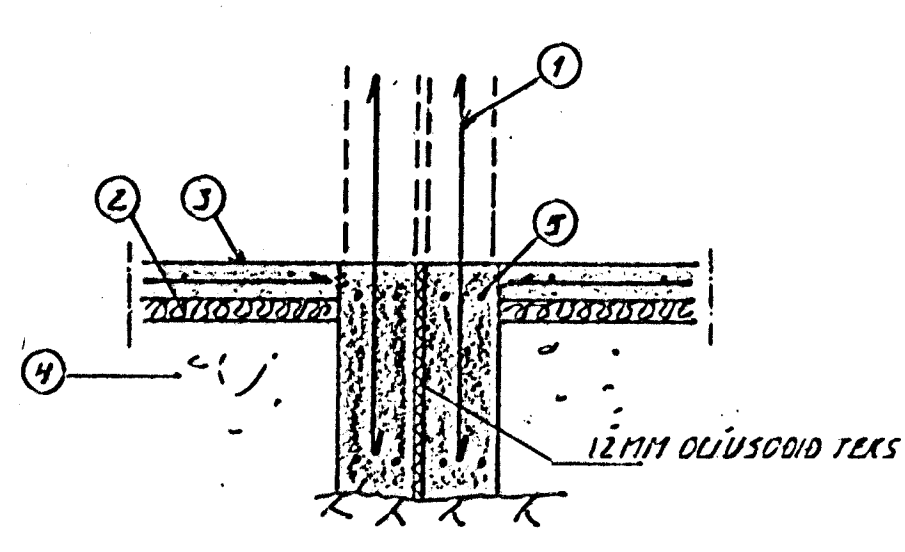

SNID 3, 1:20

Byggingaulltrúi Hafnarfjarðar
Algreitt þann
09 SEPT. 1996
Sigurbjartur Halldórsson

BR: DAGS EDLI BR. SIGN.

TINNBERG 606 B

HAFNARFIRÐI

UNDIRSTÖÐUR

DAGS. Júlí '96
VERK NR. 9634
TEIKN NR. 1-02
HANNAD A.H. A.H.
TEIKNAD A.H.
YFIRFARID

TSP TÆKNIPJÓNUSTA
SIGURDAR ÞORLEIFSSONAR ehf
STRANDGÖTU 11 - 220 HAFNARFJÓRÐUR - Sími 555 4255 - FAX 565 2875