



GRUNNMÝND, 1:50

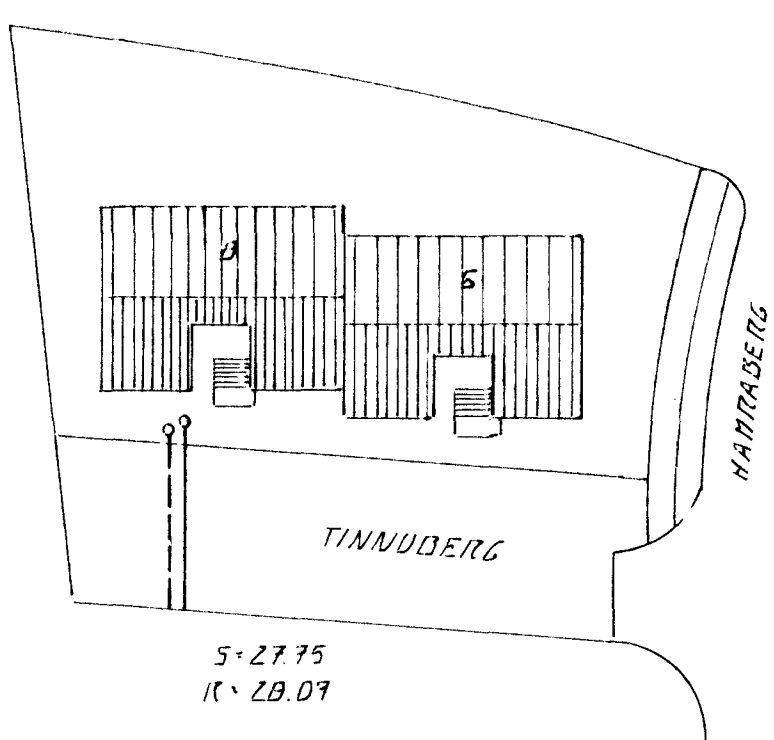

AFSTÖÐUMÝND, 1:500

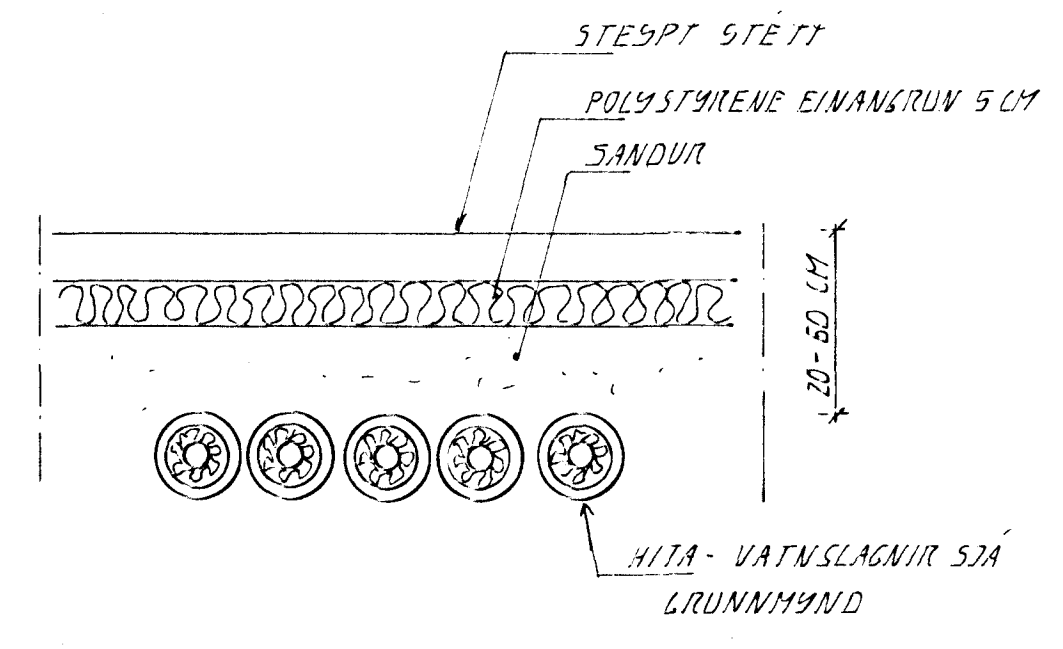

LAGNIR I JÖRD SVIÐ, 1:10

16 JUNÍ 1997
 HAFNARFARÐARER
 Ólafur Gunnarsson
 BYGGINGARLITUR

BR. DAGS. EDLI BR. SIGN.

TINNBERG 6 DG Þ
 HAFNARFIRÐI
 GRUNNLAGNIR

DAGS. 16.06.97
 VERK NR. 9534
 TEIKN NR. 2-02
 HANNAÐ 4.7.97
 TEIKNAD 4.7.97
 YFIRFARID