


GRUNNMUND. 1:50

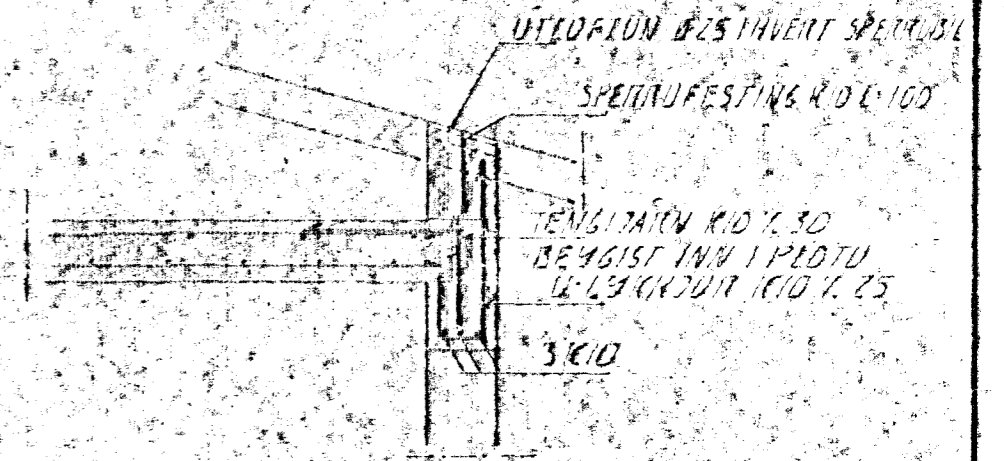

SNID 1. 1:20

ÞENDING ÚTVEGGJA
LÁTRÉTT RÖÐ 1,20
LÖÐRÉTT RÖÐ 1,30


SKYRINGAR

ARKIENNAK SKYRINGAR SJA BL. 1-01
SÚLA S-1 S-7A BL. 1-05

BR:	DAGS:	EDLI BR:	SIGN:
-----	-------	----------	-------

TINNBERG &
HAFNARFIRÐI

VEGGJÆL 2. HÆÐ. PLATA YFIR 2. HÆÐ

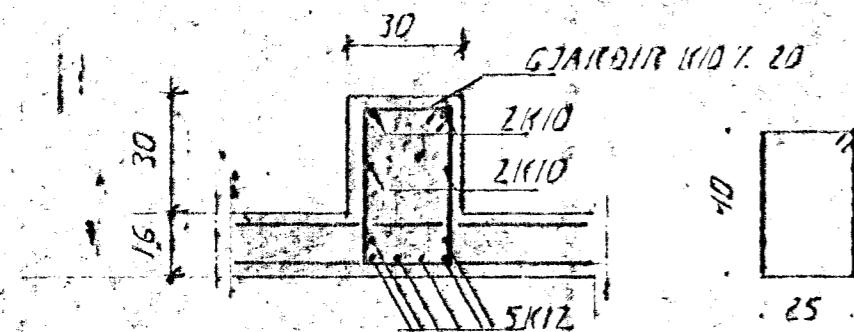

SNID 2. 1:20

DAGS. DES 76
VERK NR. 9634
TEIKN NR. 1-05
HÁNNAD. G.H. G.H.
TEIKNAD. G.H.
YFIRFARIÐ

Byggingafulltrúi Hafnarfjarðar
Afgreitt þann
16 DES. 1996
Sigurbjartur Halldórsson