




GRUNNMUND, 1:50

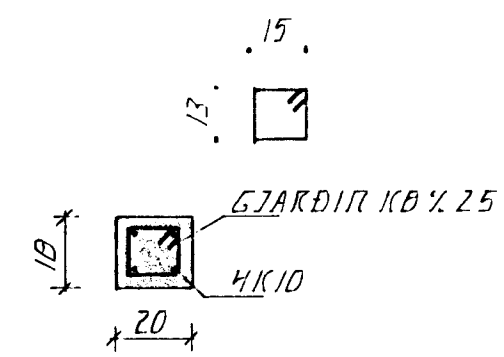

SÚLA 51, 1:20

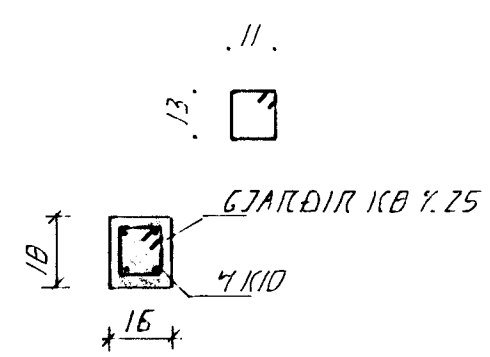

SÚLA 52, 1:20

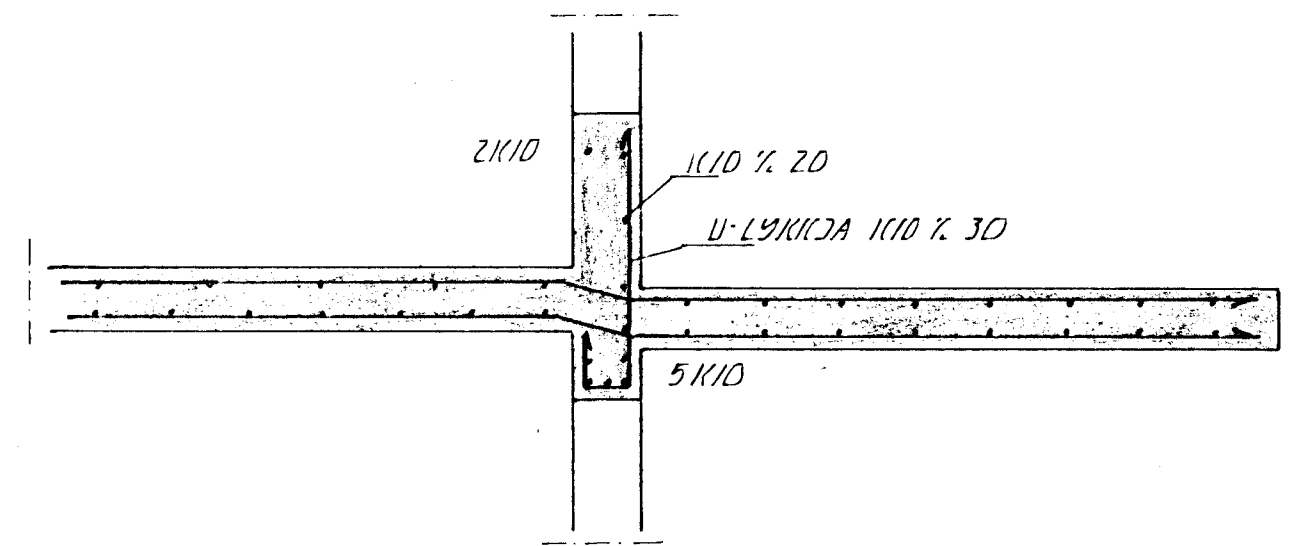

SNID 1, 1:20


BENDING ÚTVEGGJA
LÁRÉTT K10 % 20 Í ÚTBRUN
LÖÐRÉTT K10 % 30 "

BR. DAGS. EDLI BR. SIGN.

TINNBERG Þ
HAFNARFIRÐI

VEGGIR 1 HÆÐ. PLATA YFIR 1. HÆÐ

DAGS. SEPT. 96
VERK NR. 9634
TEIKN NR. 1-05
HANNAD *u.k. u.l.*
TEIKNAD *g.h.*
YFIRFARIÐ

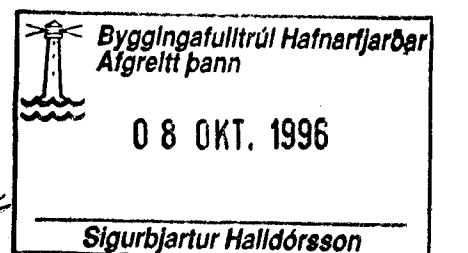

TSÞ TÆKNIÞJÓNUSTA
SIGURDAR ÞORLEIFSSONAR ehf

STRANDGÖTU 11 - 220 HAFNARFJÖRÐUR - Sími 555 4255 - FAX 565 2875