
 
 
 


HNITASKRÁ:

NR.	AUSTUR	NORÐUR
150	354766,899	397905,275
151	354753,270	397901,288
152	354745,764	397926,942
153	354748,297	397931,846
154	354756,798	397934,813
155	354757,837	397931,261
156	354759,181	397931,654

SKÝRINGAR:

-  KVÖÐ UM BILASTÆÐI
FJÖLDI STÆÐA SAMKVÆMT SKILMÁLUM OG REGLUG.
-  BINDANDI BYGGINGARREITUR 75%
-  BINDANDI BYGGINGARREITUR 50%
-  HÁMARKS BYGGINGARREITUR

(12) NÚMER LÓÐAR

E,F,R.. HÚSAGERÐ, SJÁ SKILMÁLA


(25.215.1) NÚMER AÐLIGGJANDI LÓÐABLAÐA, STADGREINIR

1000-0010 ÞJÓÐSKRÁRNÚMER

180351 LANDNÚMER

SJÁ JAFNFRAMT SKIPULAGSUPPDRATT OG SKILMÁLA

0 10 20 30 40

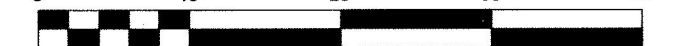

Kvarði 1 : 500

DEILISKIPULAG SAMÞYKKT Í SKIPULAGS- OG BYGGINGARRÁÐI
11.01.2009 OG Í BÆJARSTJÓRN

MÆLIBLAÐ 25.209.6

TEIKNING NR. 413.036

TJARNARVELLIR 2a



**HAFNARFJARÐARBÆR
UMHVERFIS- OG TÆKNISVIÐ**

VELLIR - MIÐSVÆÐI

VSB

VERKFRÆÐISTOFA




BÆJARHRAUNI 20 220 HAFNARFJÖRÐUR
SÍMI 58 58 600 FAX 58 58 610
Netfang: vsb@vsb.is, kt:710796-2899

Dags.: 08.05.2009

Gert af: HMH

Yfirarið: SV

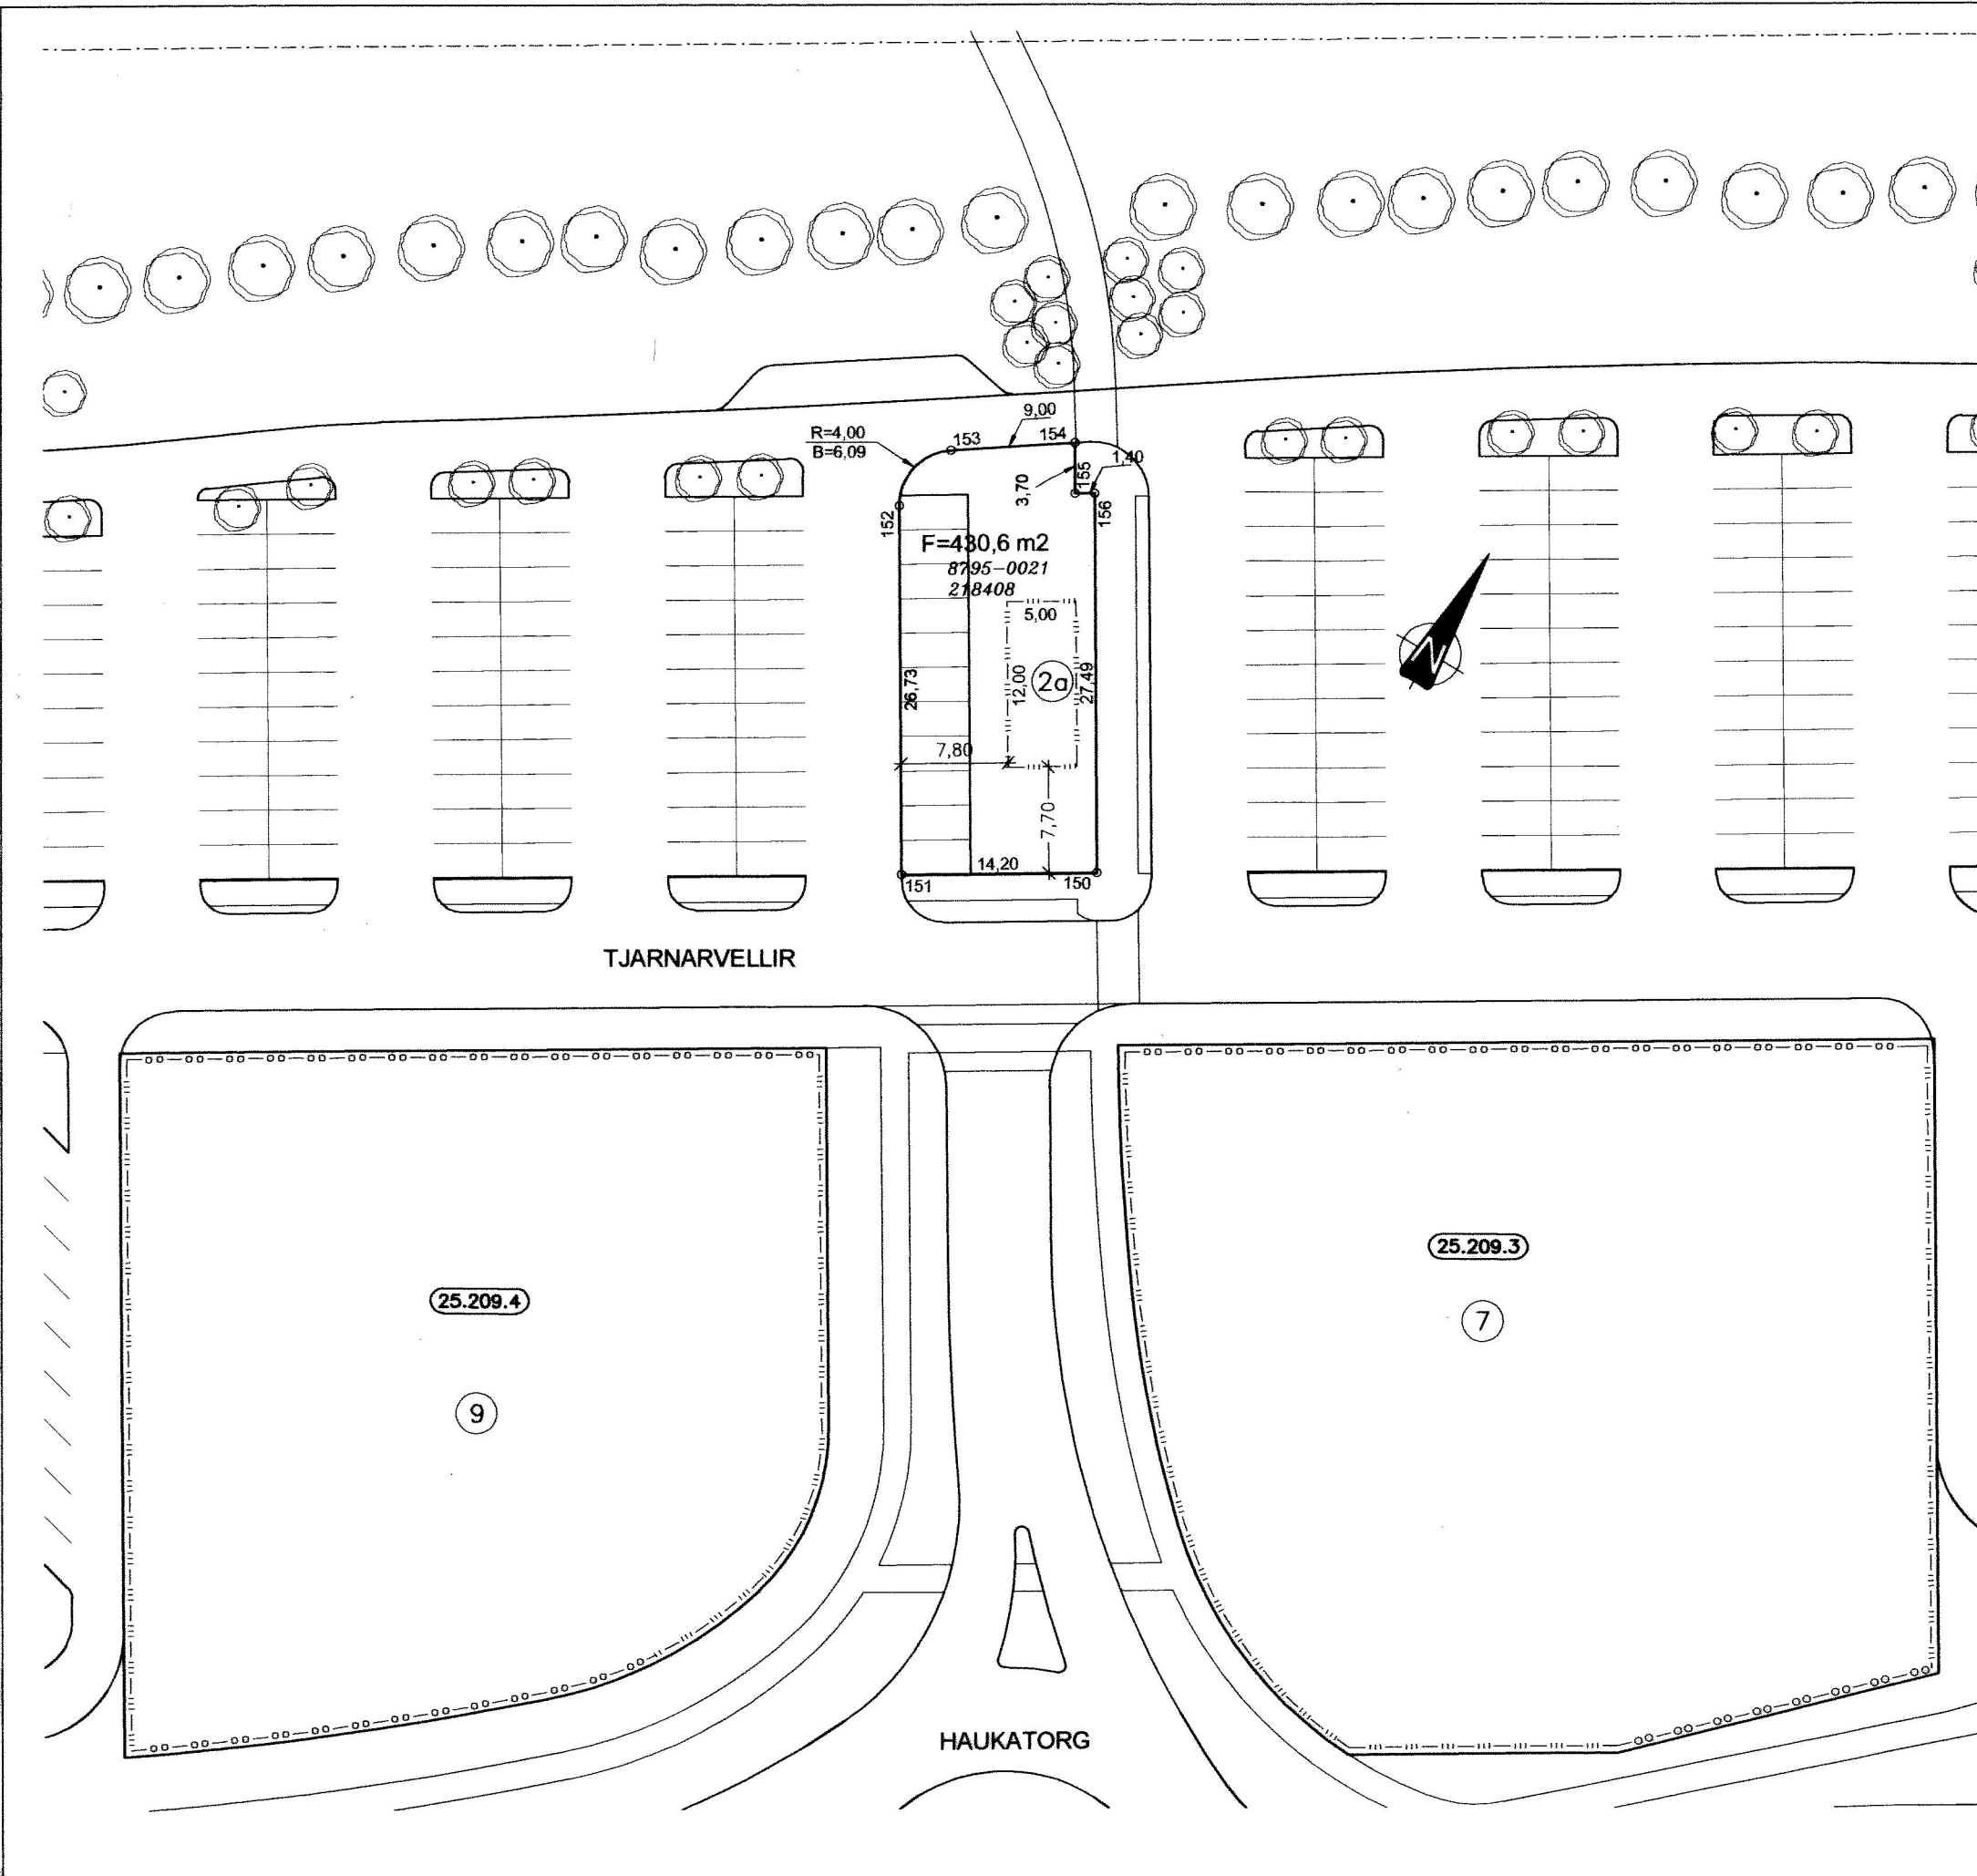

25.209.4

9

25.209.3

7

HAUKATORG

TJARNARVELLIR