
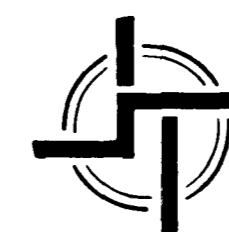
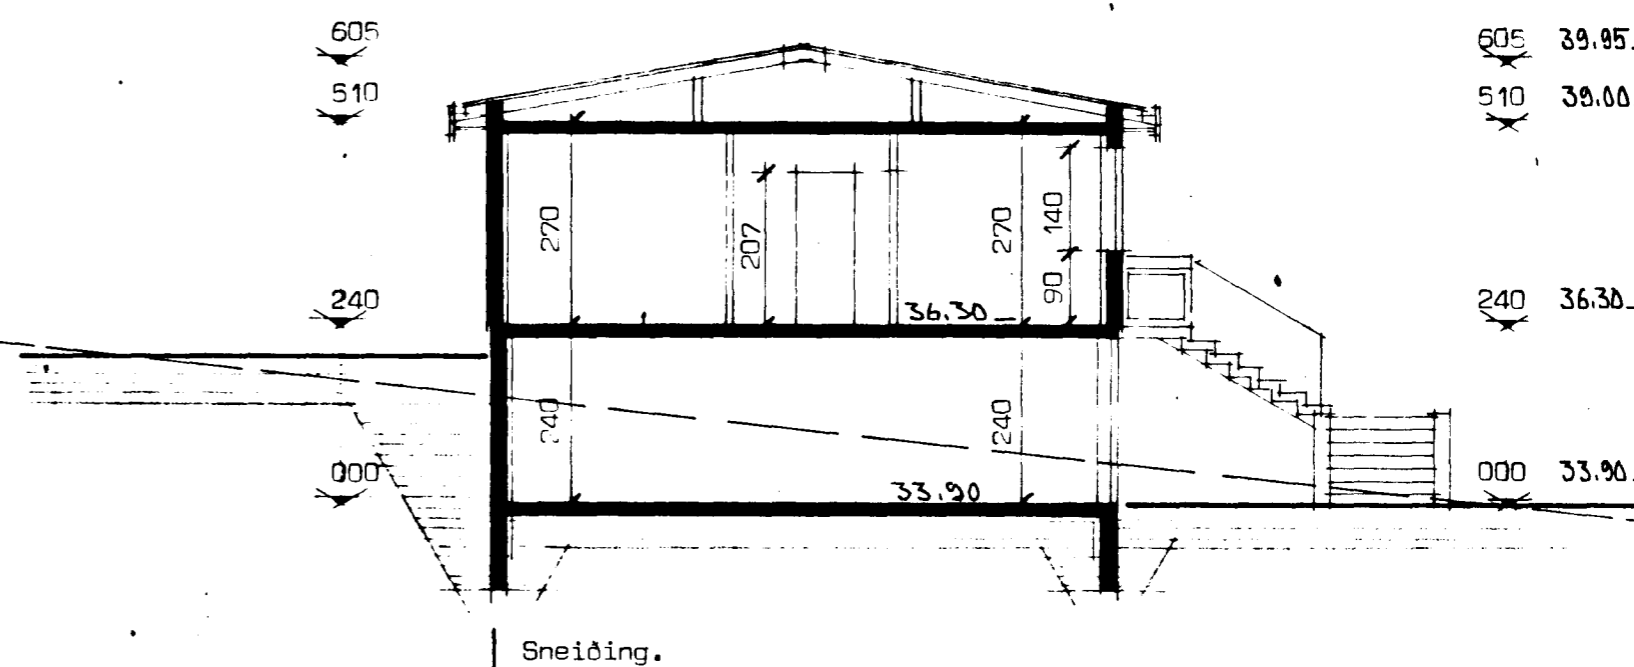
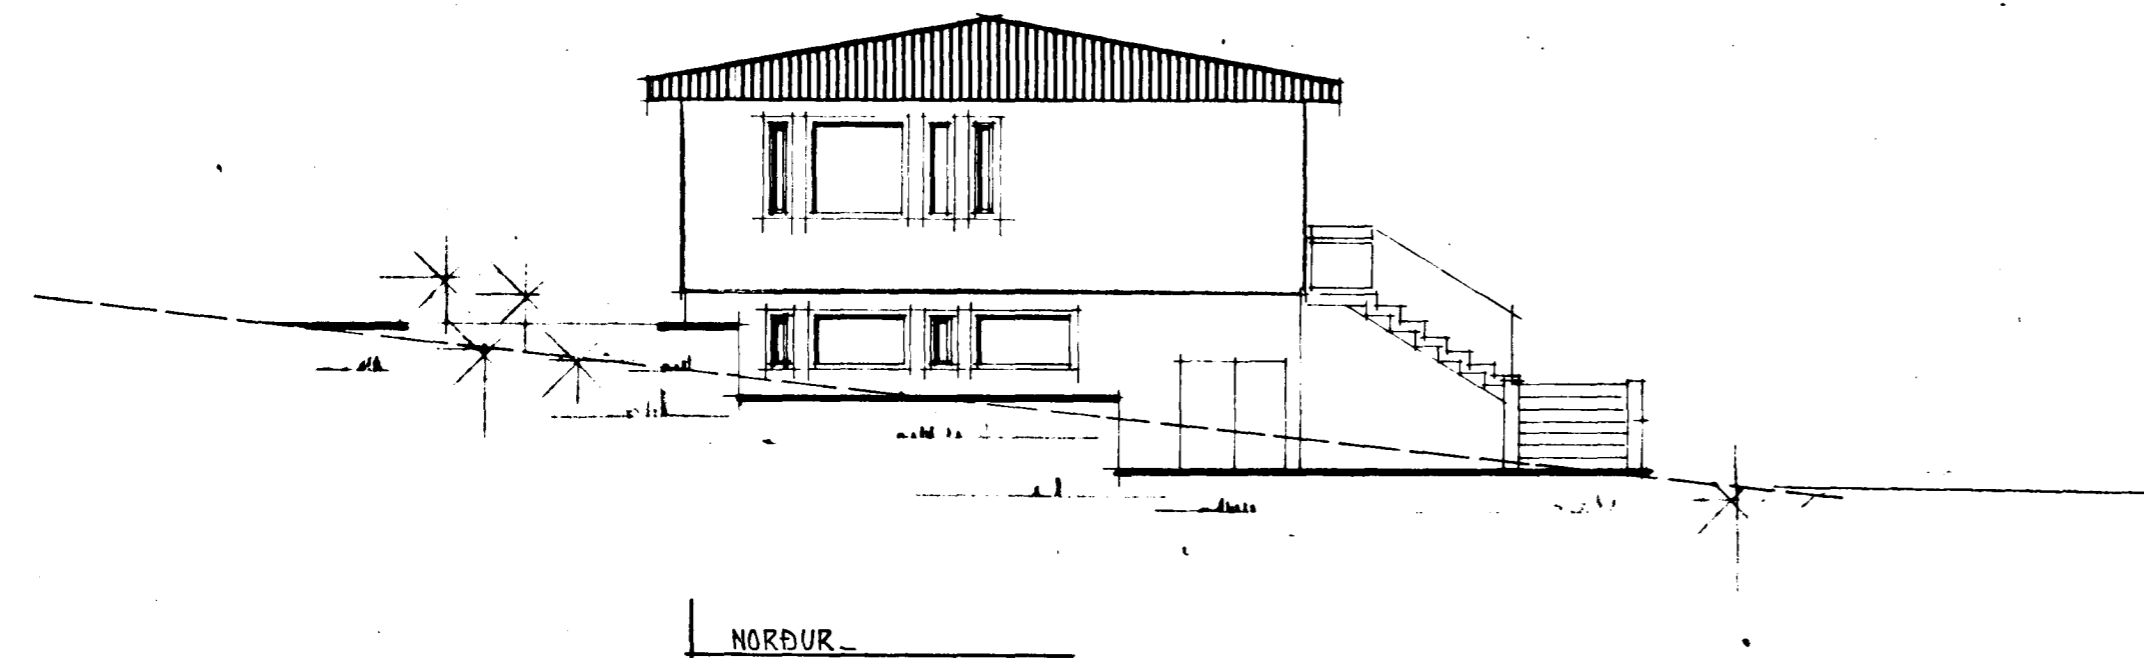
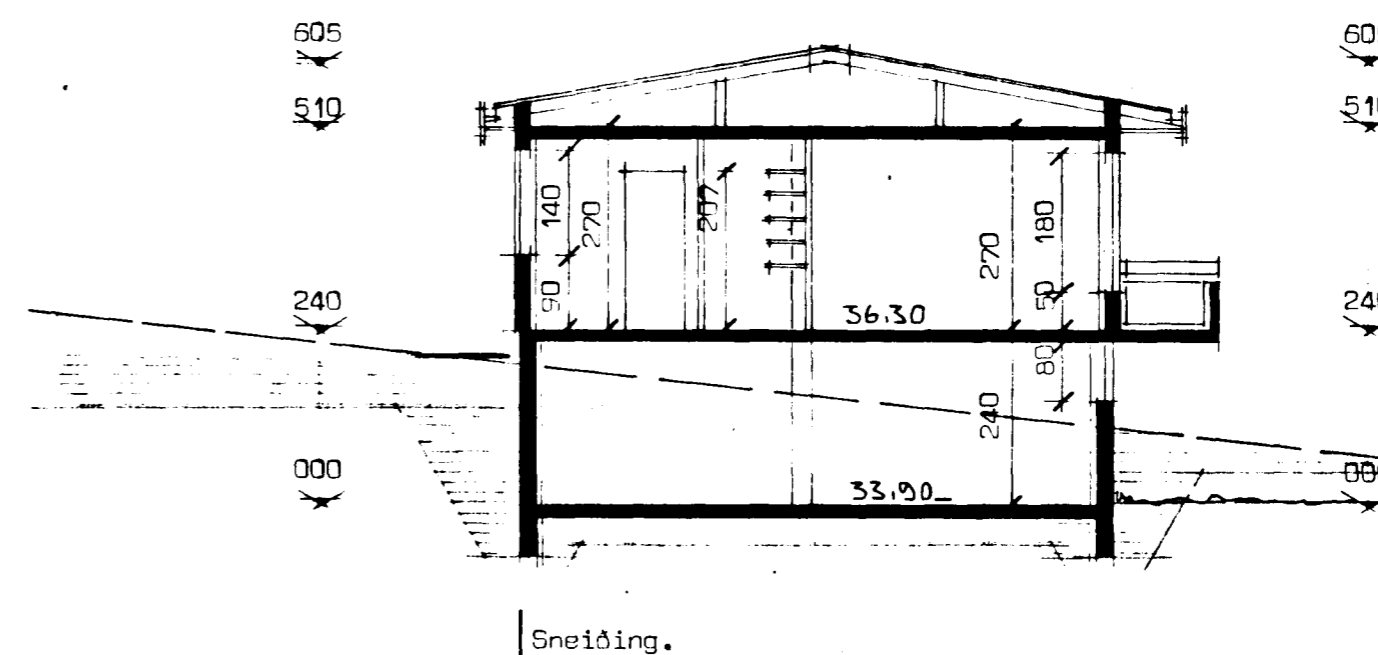
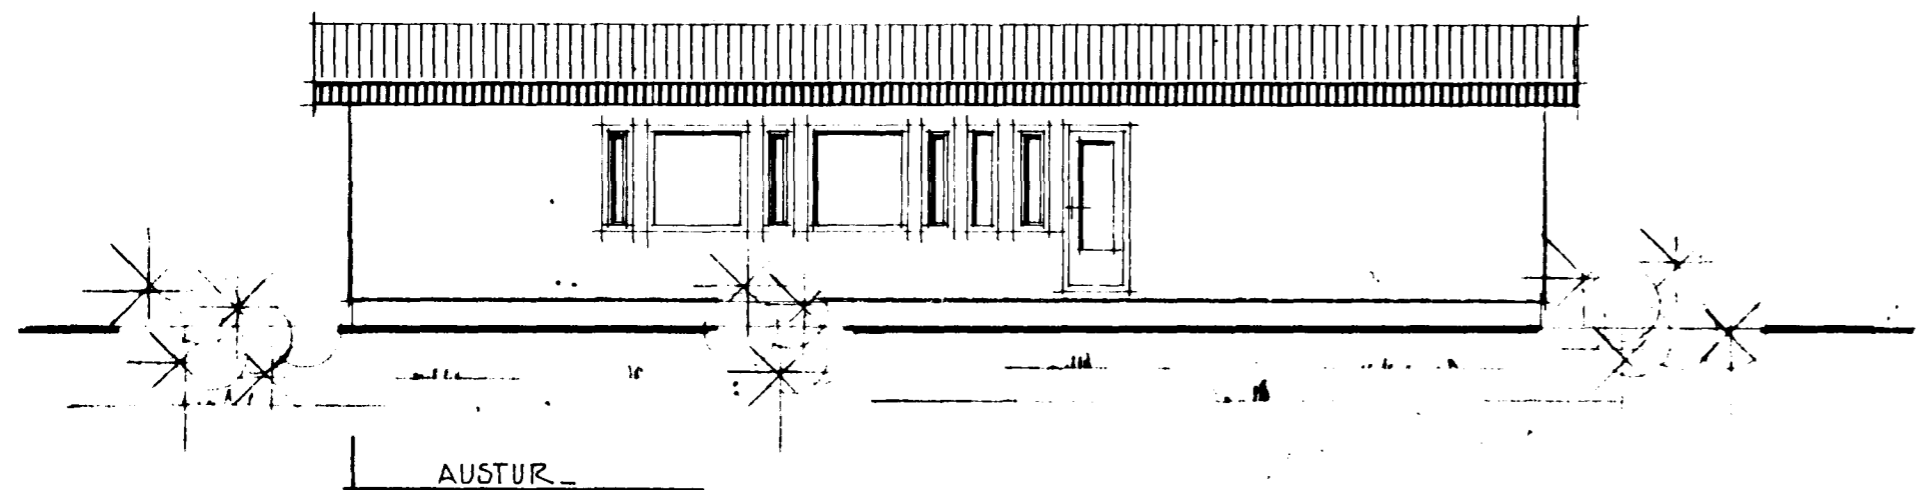


**PÖRSBERG 12. GARÐABÆ.**

Samþykkt á fundi byggingarráðs  
Garðabæjar 18. 1977

*John Þinnars*  
Byggingafulltrúi

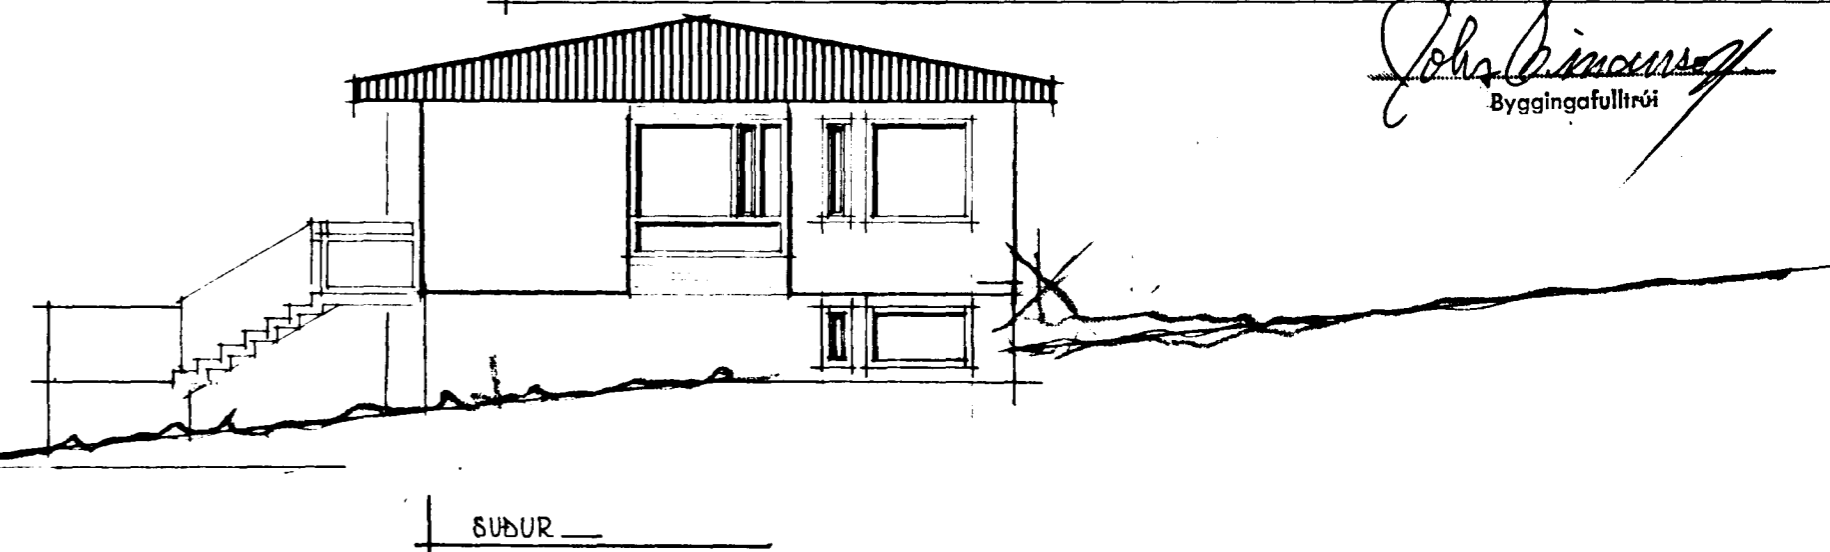

**STAÐALHÚS** TS

TEIKNISTOFA SÚÐURLANDSBRAUT 20 SIMI 83141

VERKEFNI	DAGS.	1977	VERK NR
Útlitsmyndir og sneiðingar.	MKV.	1:100	<b>H2</b>
<b>PÖRSBERG</b> .....	BR.	MÁI 1978 56	
	BLAD NR	1.02	

*Sigurður Guðmundsson* *Sigurður P. Kristjánsson*  
SIGURÐUR GUÐMUNDSSON SIGURÐUR P. KRISTJÁNSSON FTFÍ