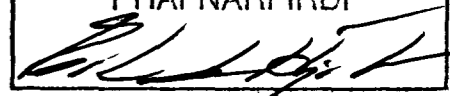
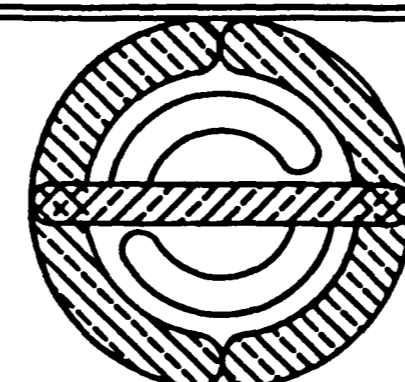
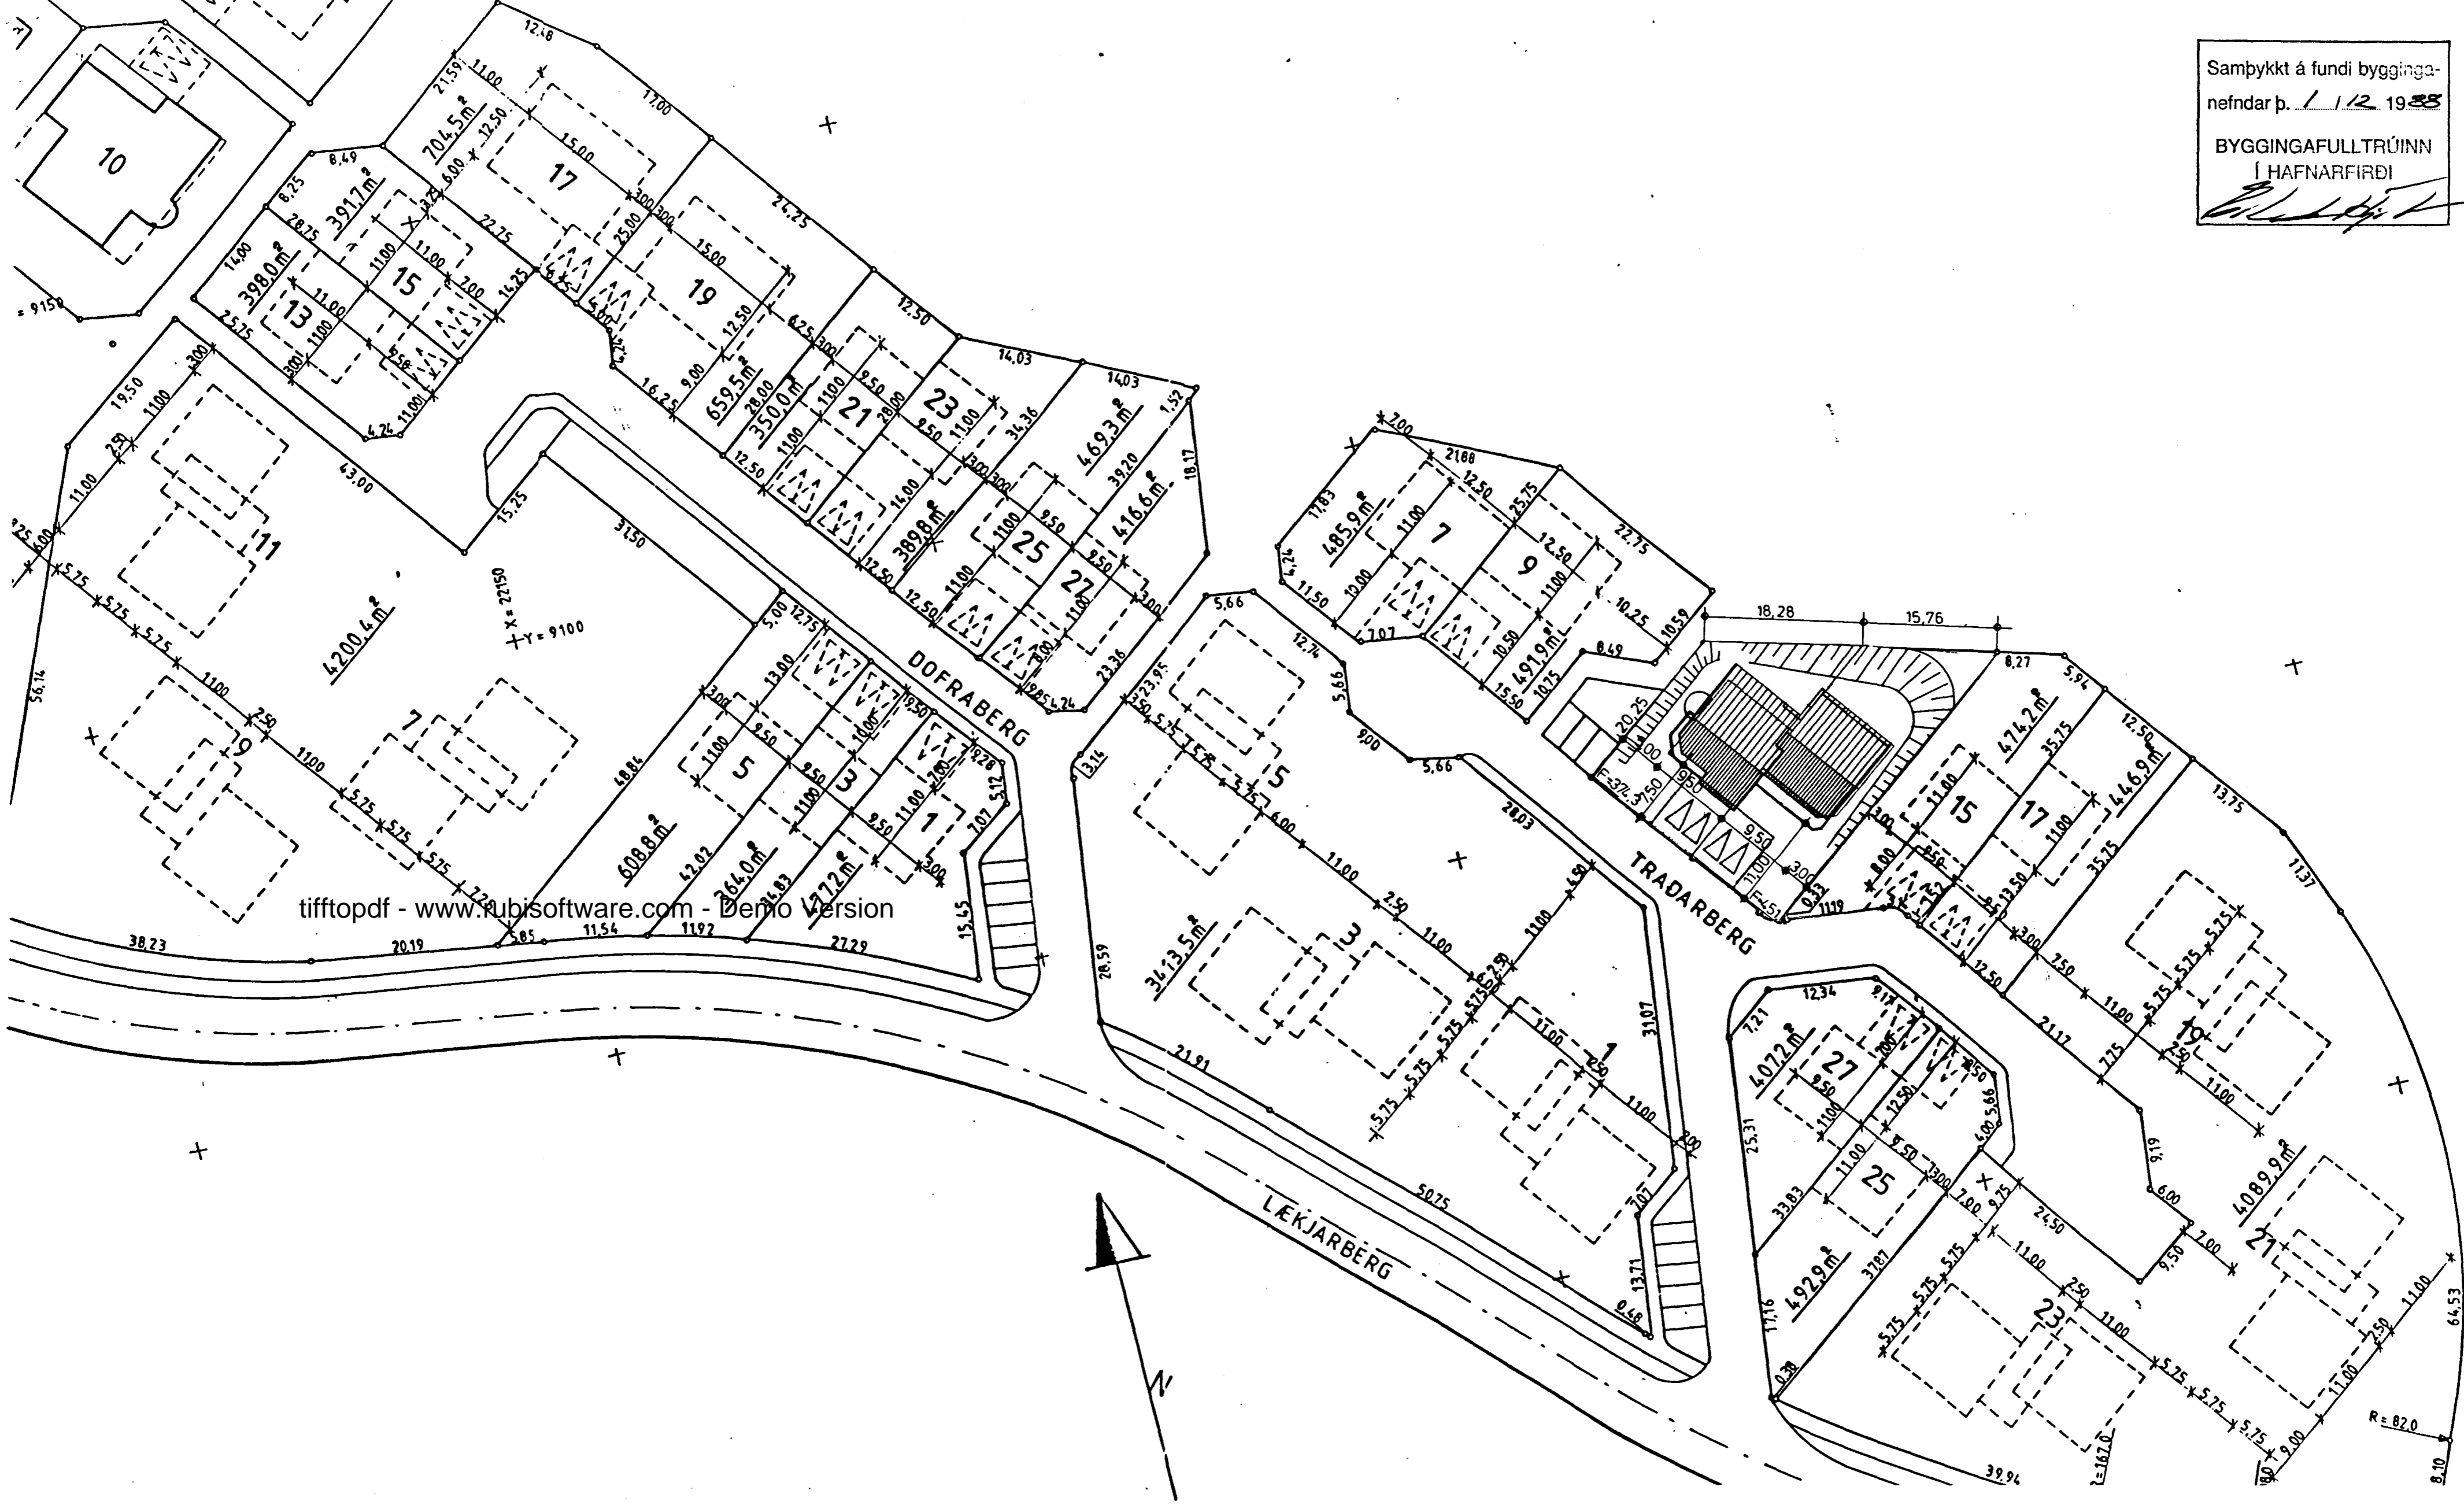


Samþykkt á fundi bygginga-
nefndar þ. 1/12 1988

BYGGINGAFULLTRÚINN
Í HAFNARFIRDI

HÖSKULDUR SVEINSSON, ARKITEKT FAÍ
DRÁPUHLÍÐ 31, SÍMI 1 68 18

Handwritten signature

TRADARBERG 11-13, HAFNARFIRDI

AFSTÖÐUMYND

DAGS SEPT. '88

BREYTT

VERKNR
HANNAD HS
TEKNAD HS
KVARDI 1:500
BLADNR 1 AF 5