



Samþykkt á fundi bygginga-
ráðs nr. 13 / 12 1990
BYGGINGAFULLTRÚINN
Í HAFNARFIRÐI

TRABARBERG 1 HAFNARFIRÐI

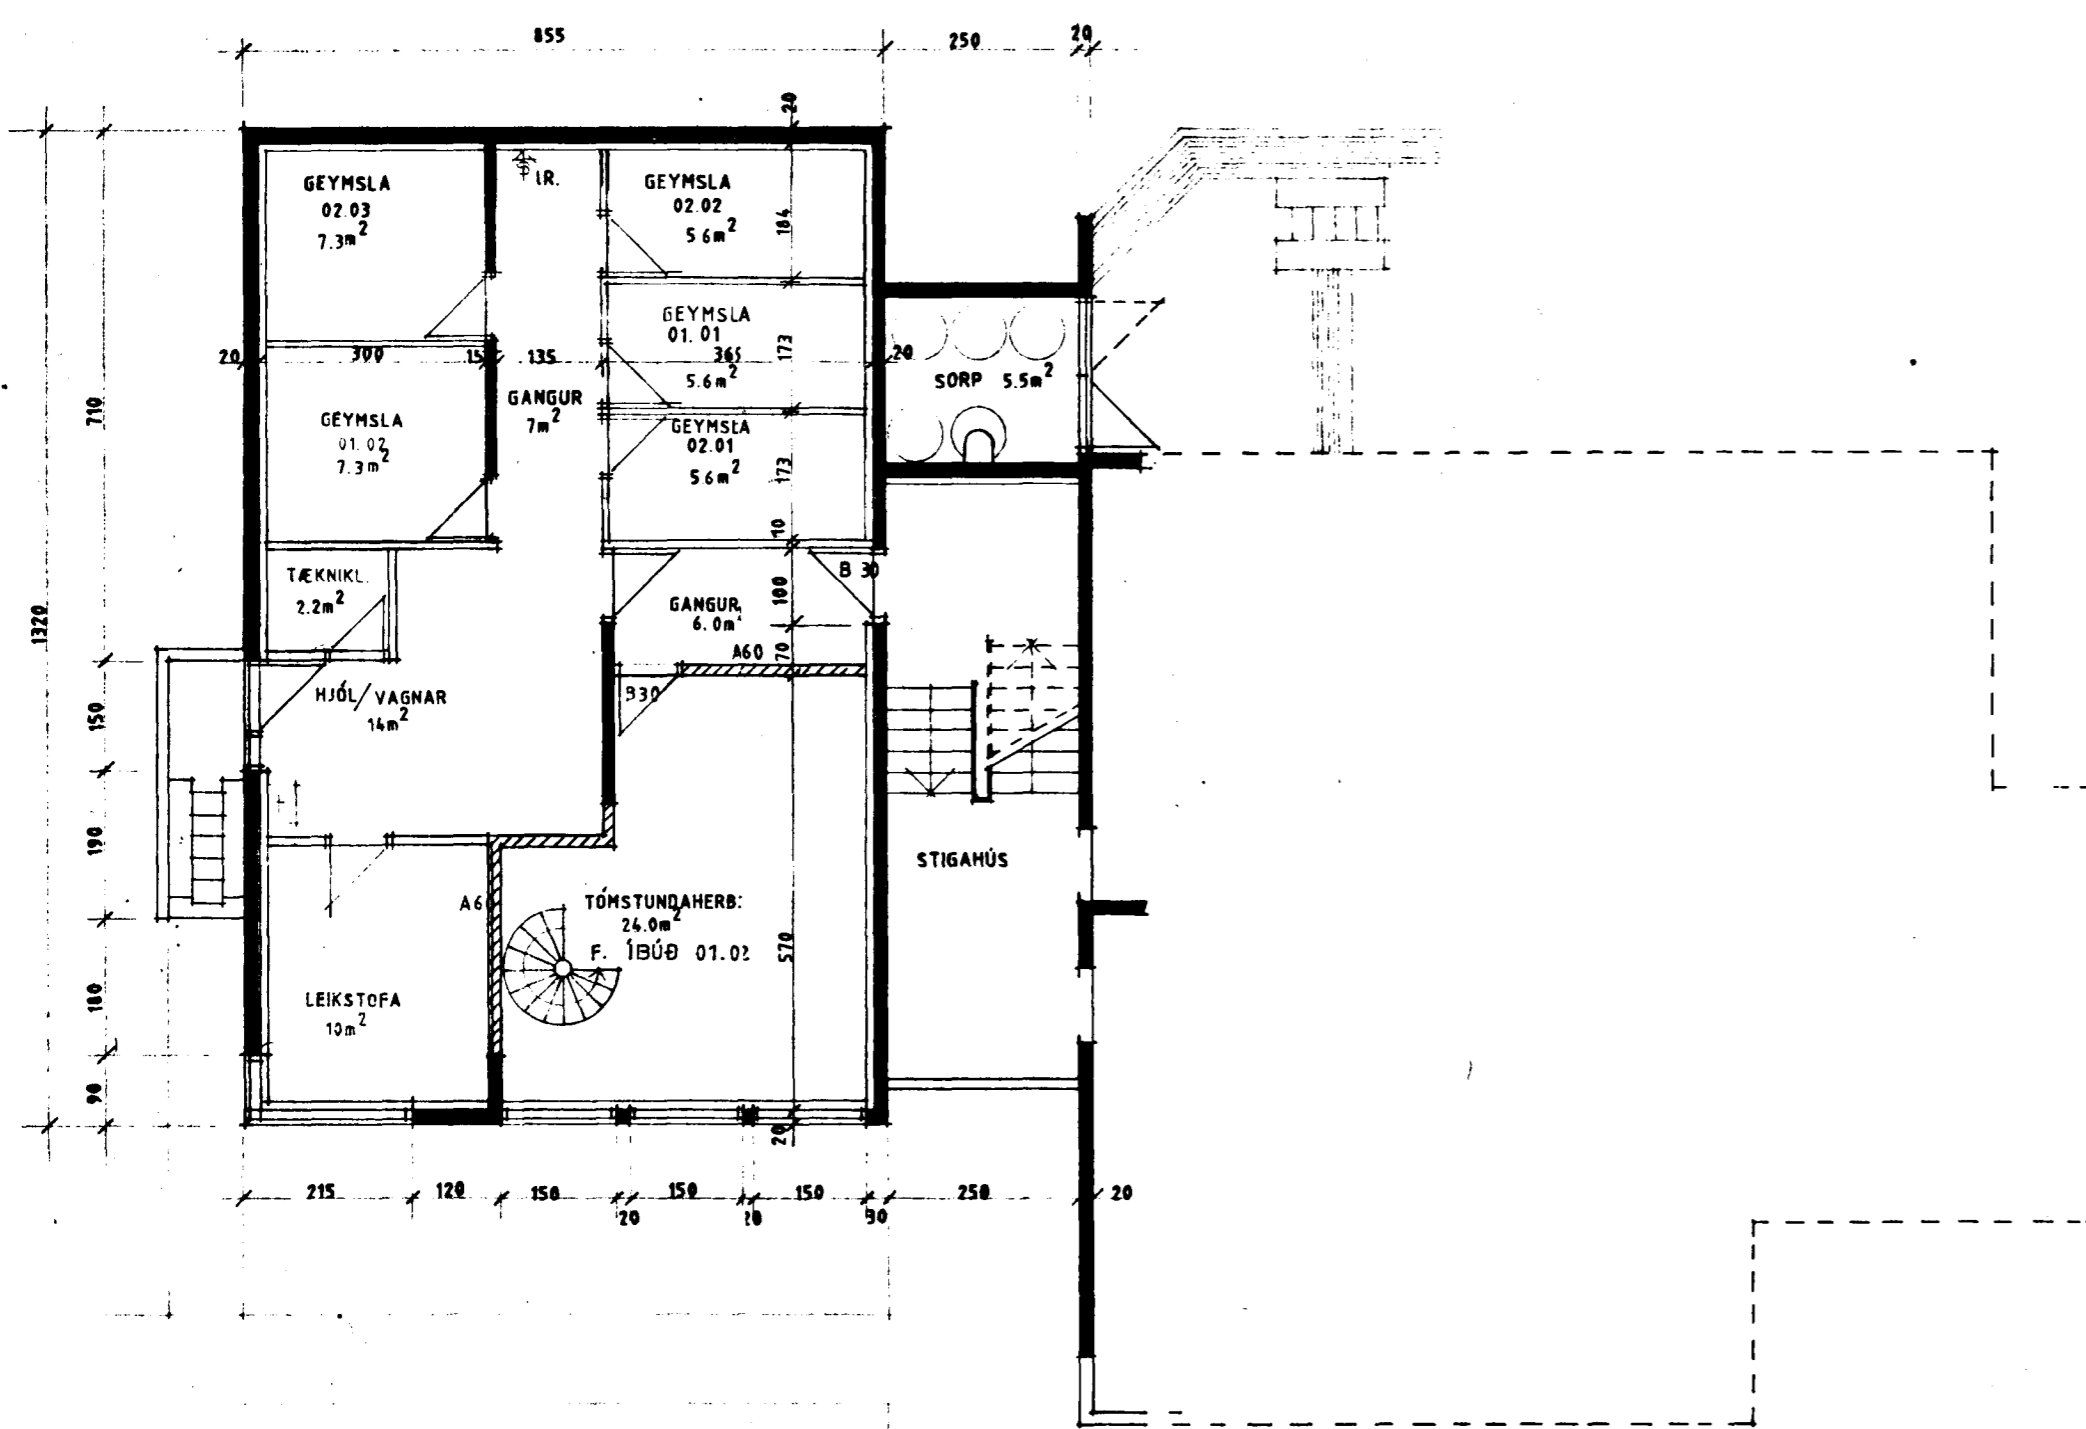

GRUNNMYND KJALLARA

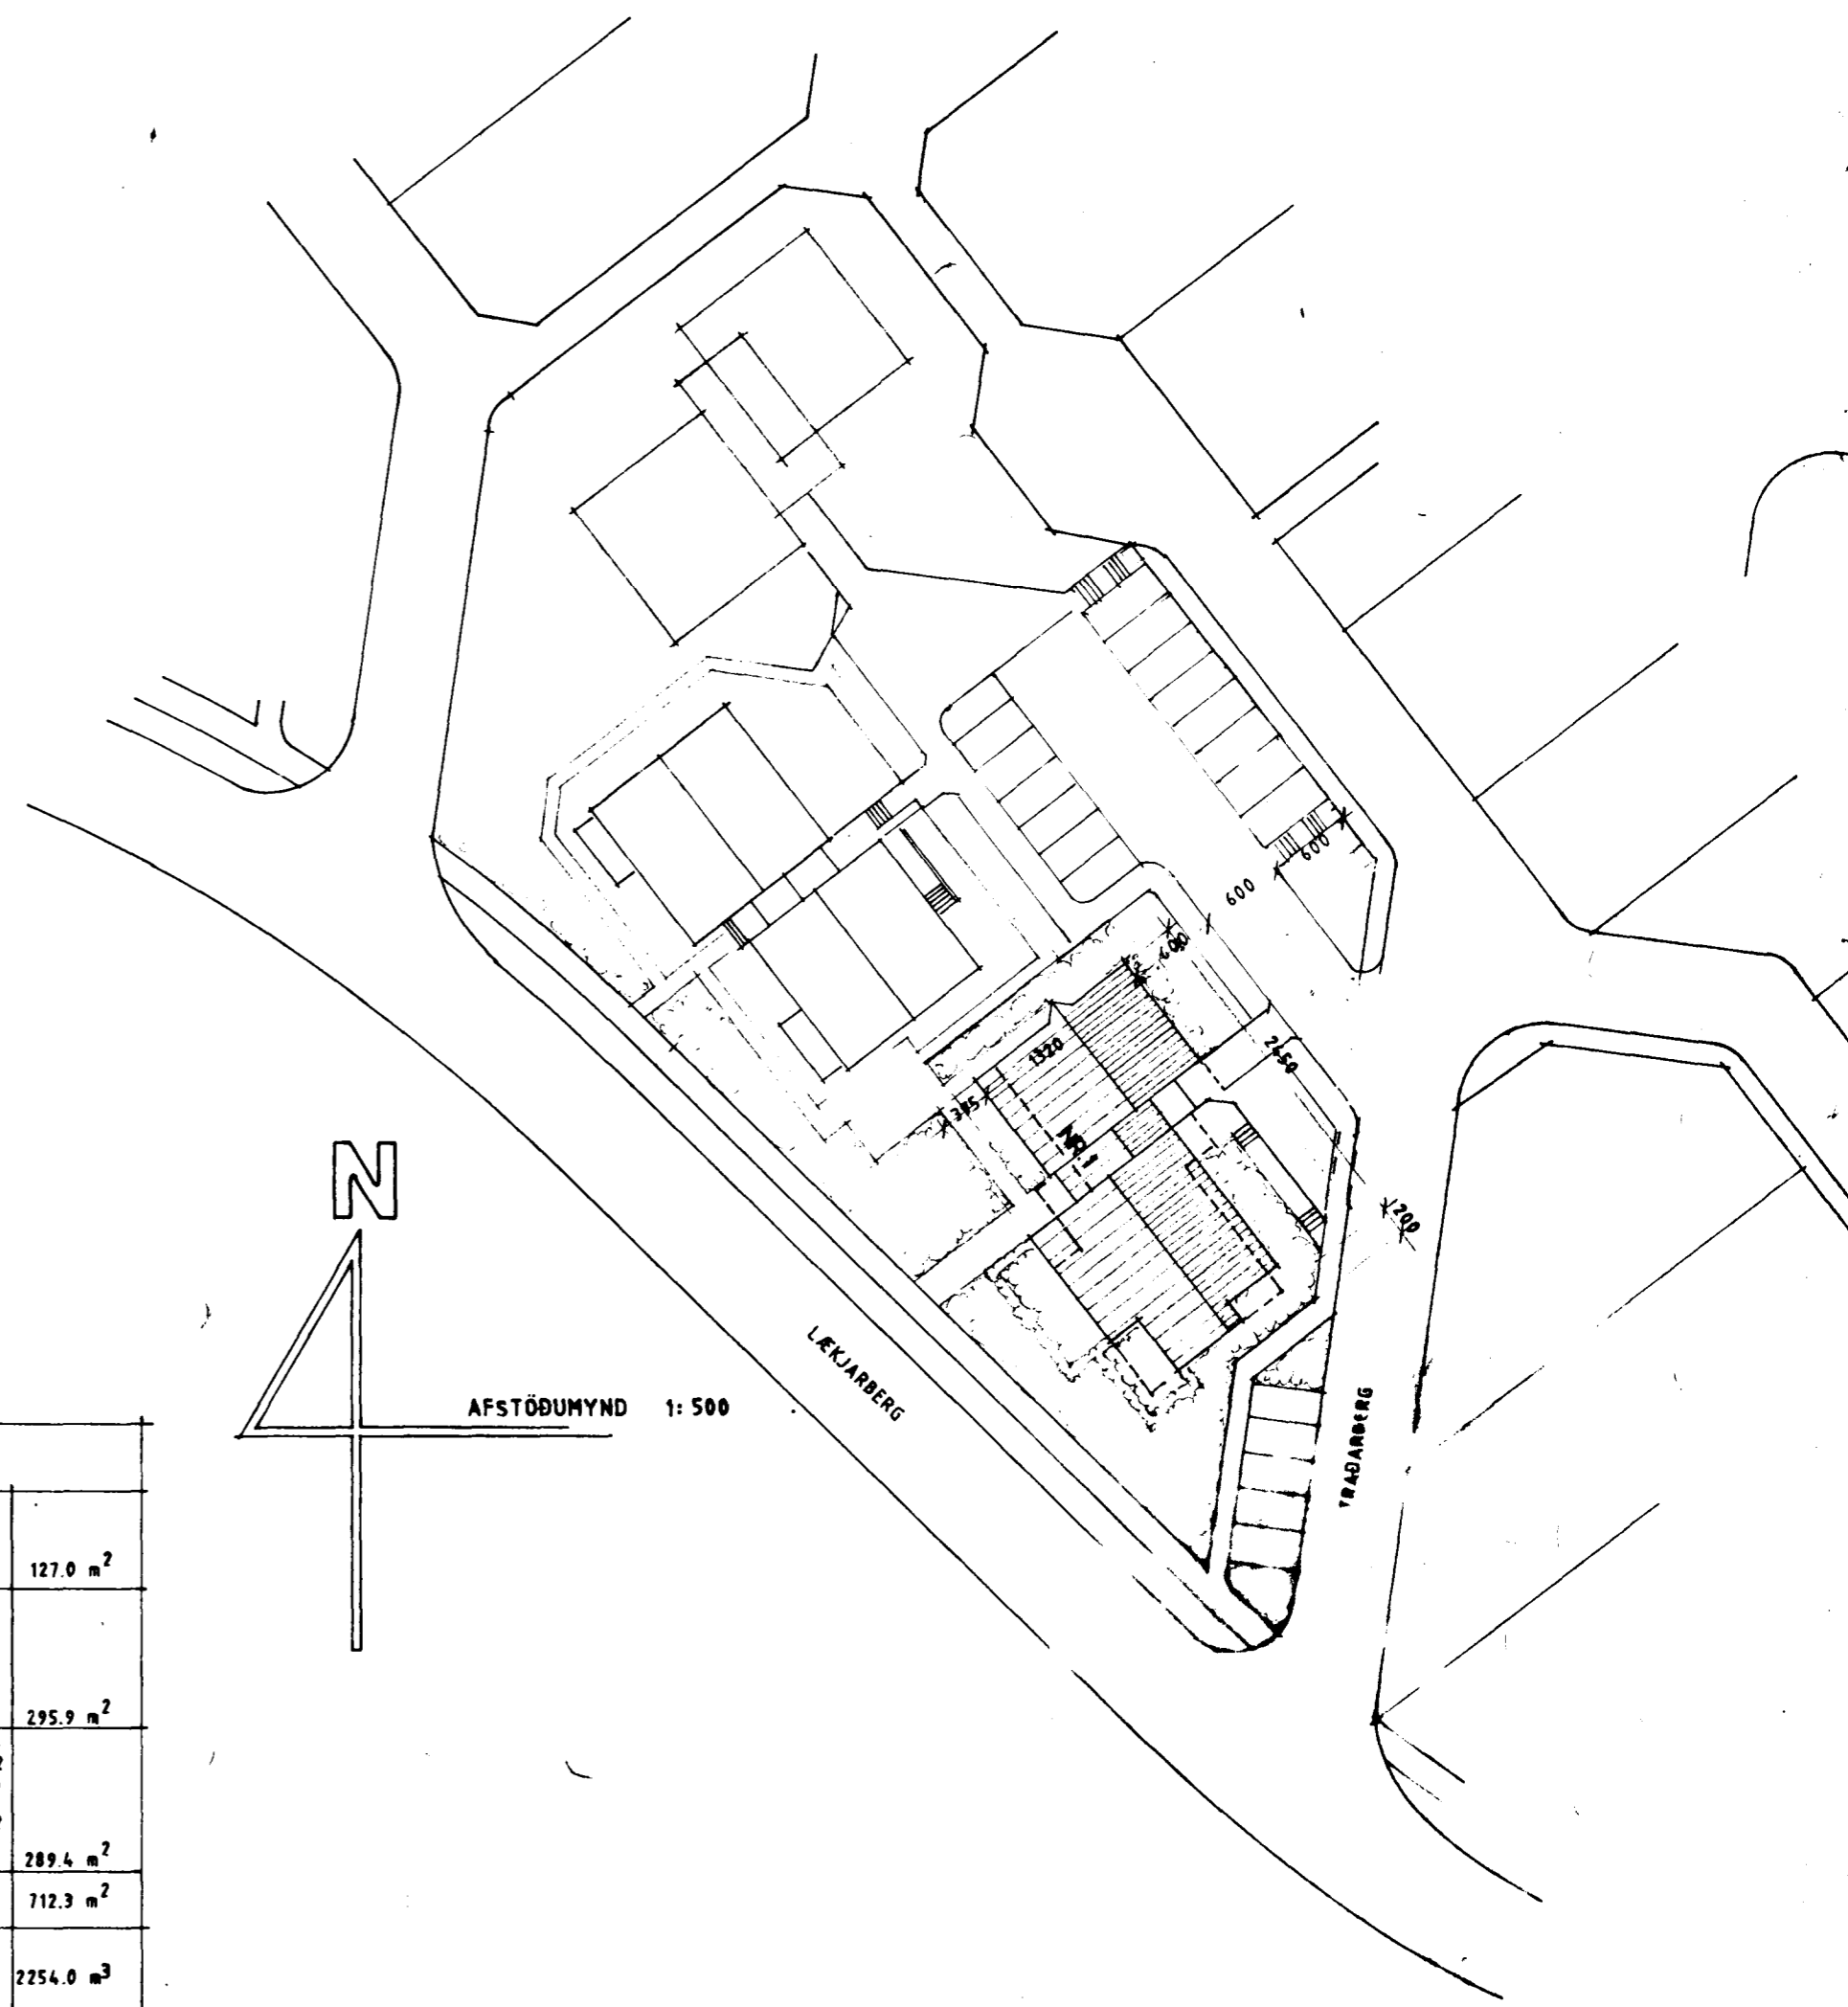

BRÚTTÓSTÆRÐIR:		
FLATARMÁL:		
KJALLARI		127.0 m ²
1. HÆÐ	01.01	155.2 m ²
	01.02	114.2 m ²
	SAMFIÐN	26.5 m ²
2. HÆÐ:		295.9 m ²
	02.01	99.7 m ²
	02.02	55.5 m ²
	02.03	114.2 m ²
	SAMEIGN	20.0 m ²
SAMTALS:		289.4 m ²
SAMTALS:		712.3 m ²
RÚMMÁL:		2254.0 m ³