
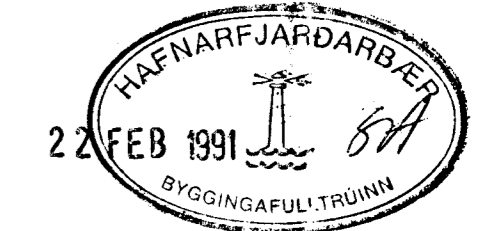


VATNSLÖGN RÚMMYND, 1:50

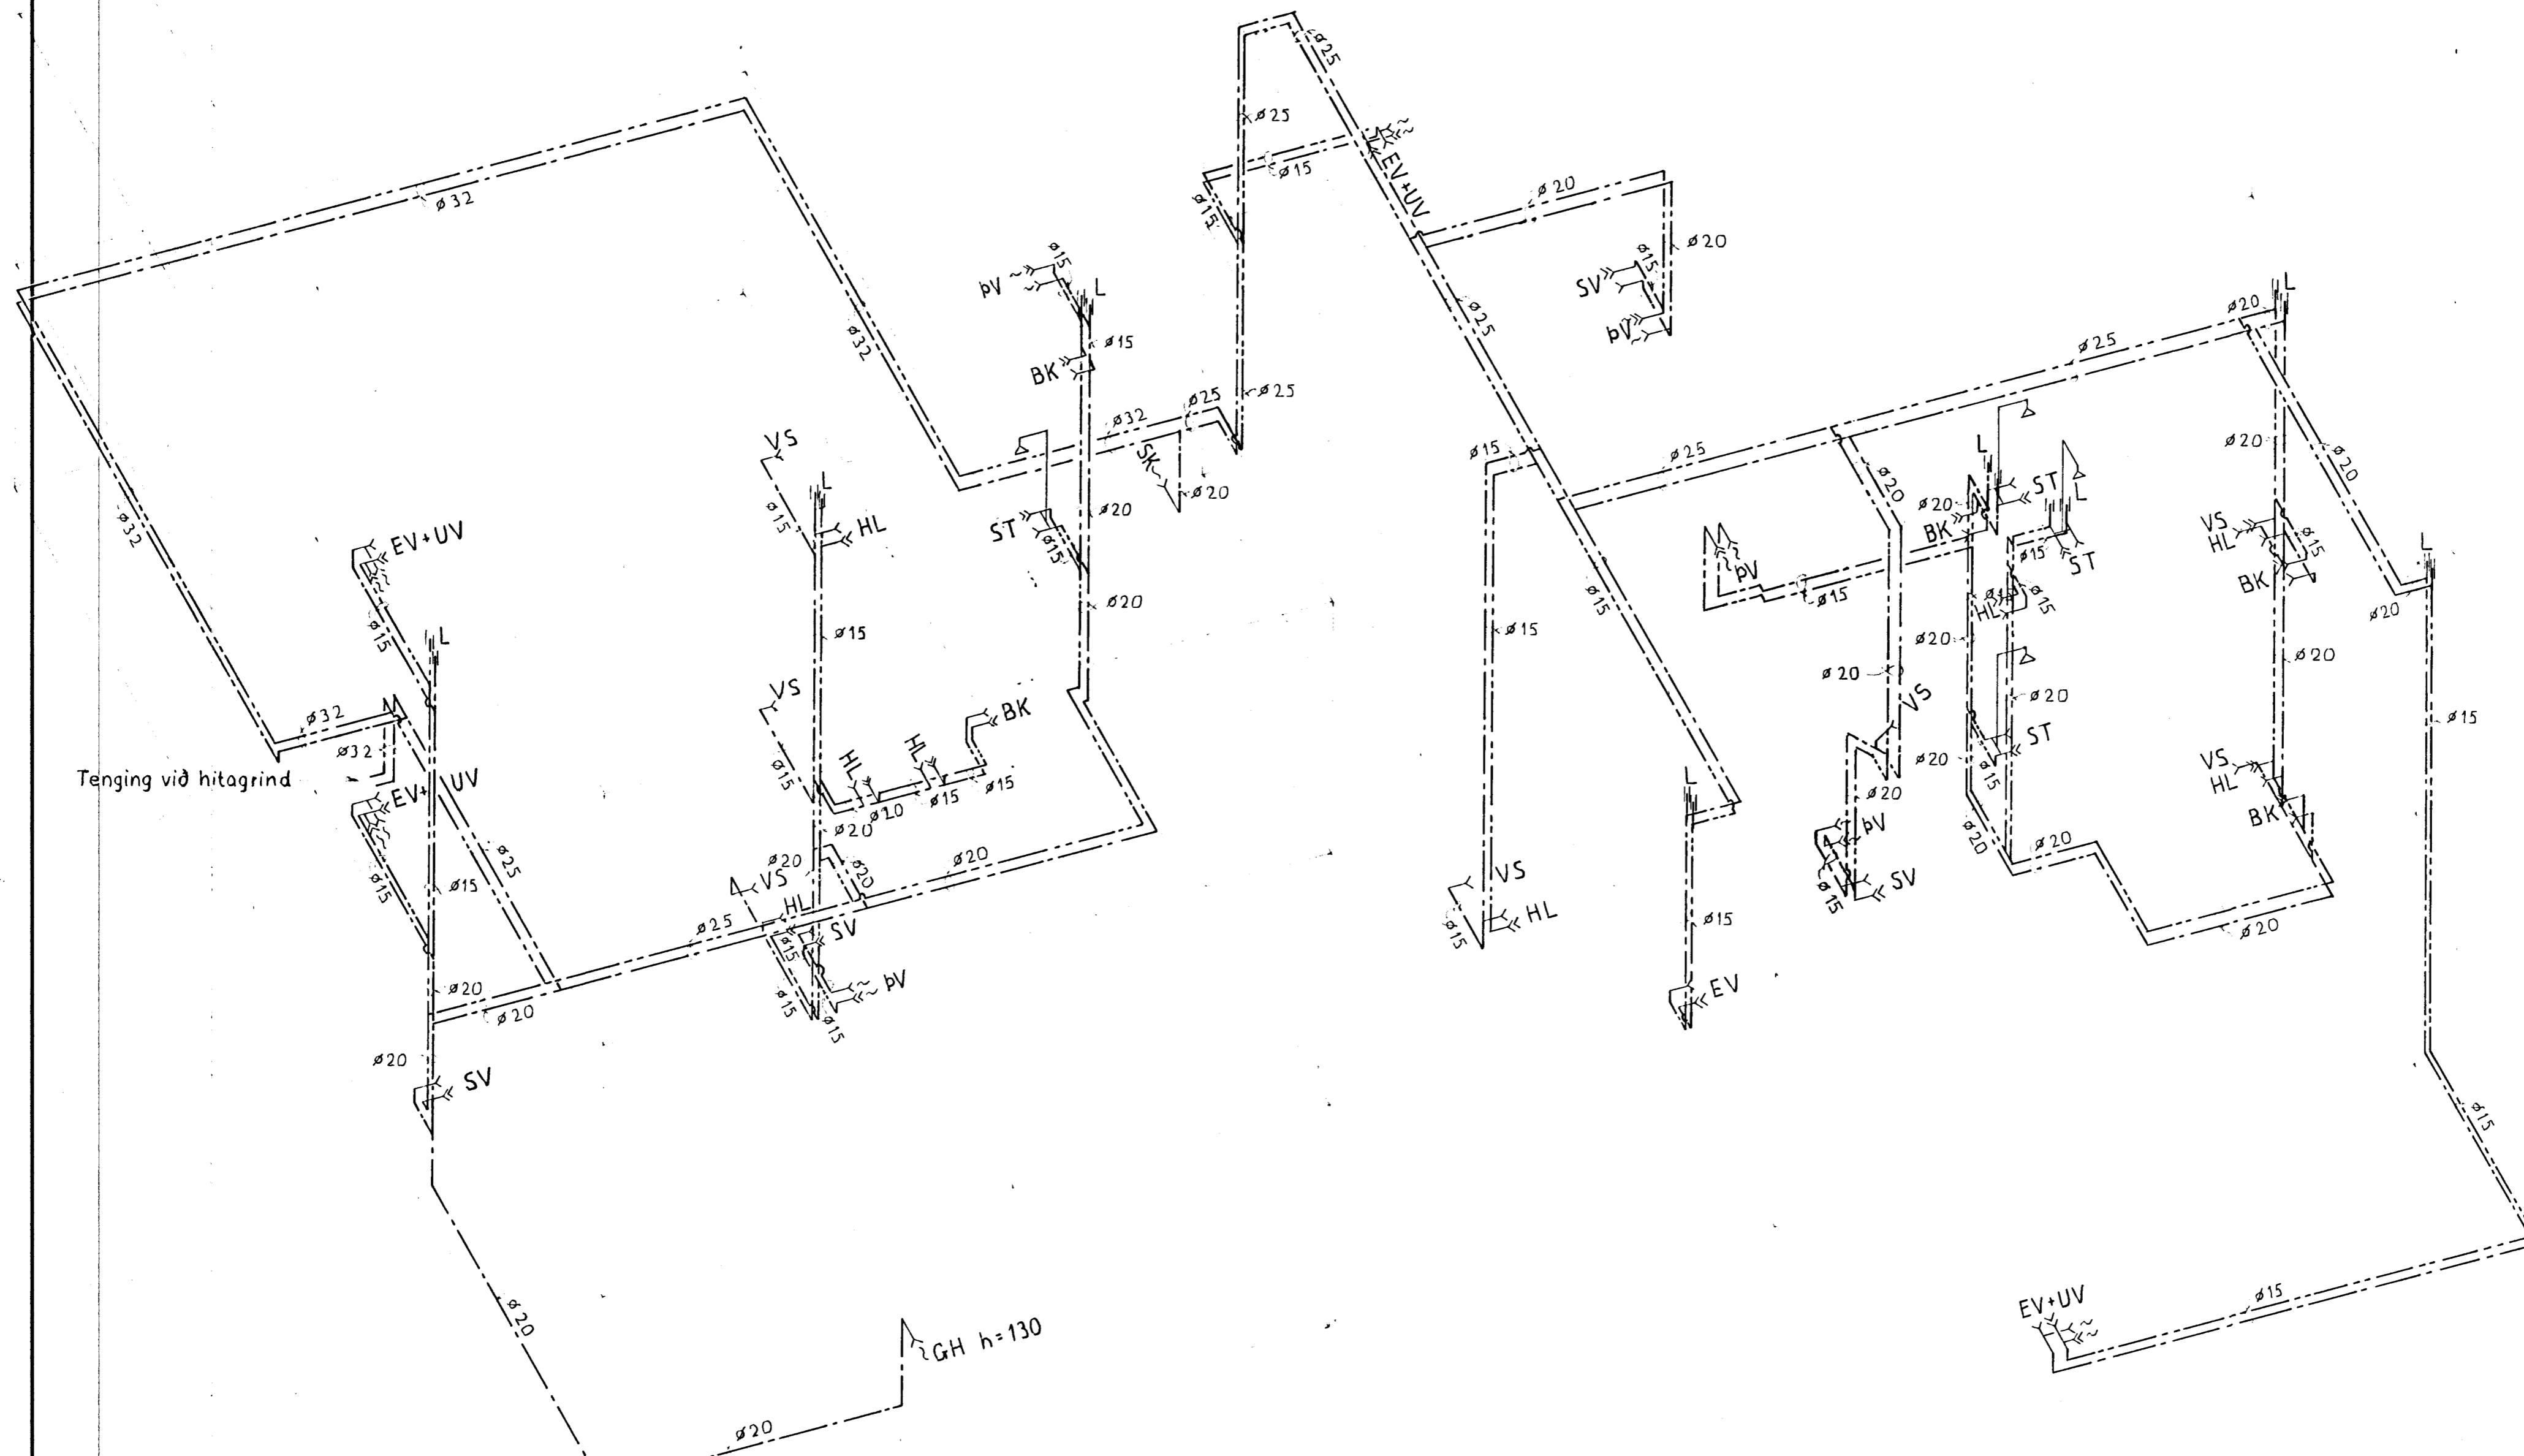

**TEIKNISTOFAN
ÓDINSTORGI**
VÍFILL ÓDDSSON
VERKFRÆÐINGUR VFVI
ÓÐINSGÖTU 7 - REYKJAVÍK - SÍMI 16177

R.K.B.
BREYTT 12.02.'91 K.B.

VERKEFNI TRADARBERG 1 HAFNARFIRÐI
HEITI VATNSLÖGN: RÚMMYND

M. 1:50
T. K.B.
R. K.B.
DAGS. SEPT. '90

NR. 5
559.3.