
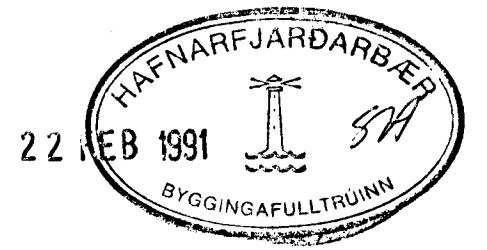


GRUNNMYND, 1:50

HITALÖGN GRUNNMYND 1. HÆÐAR, 1:50

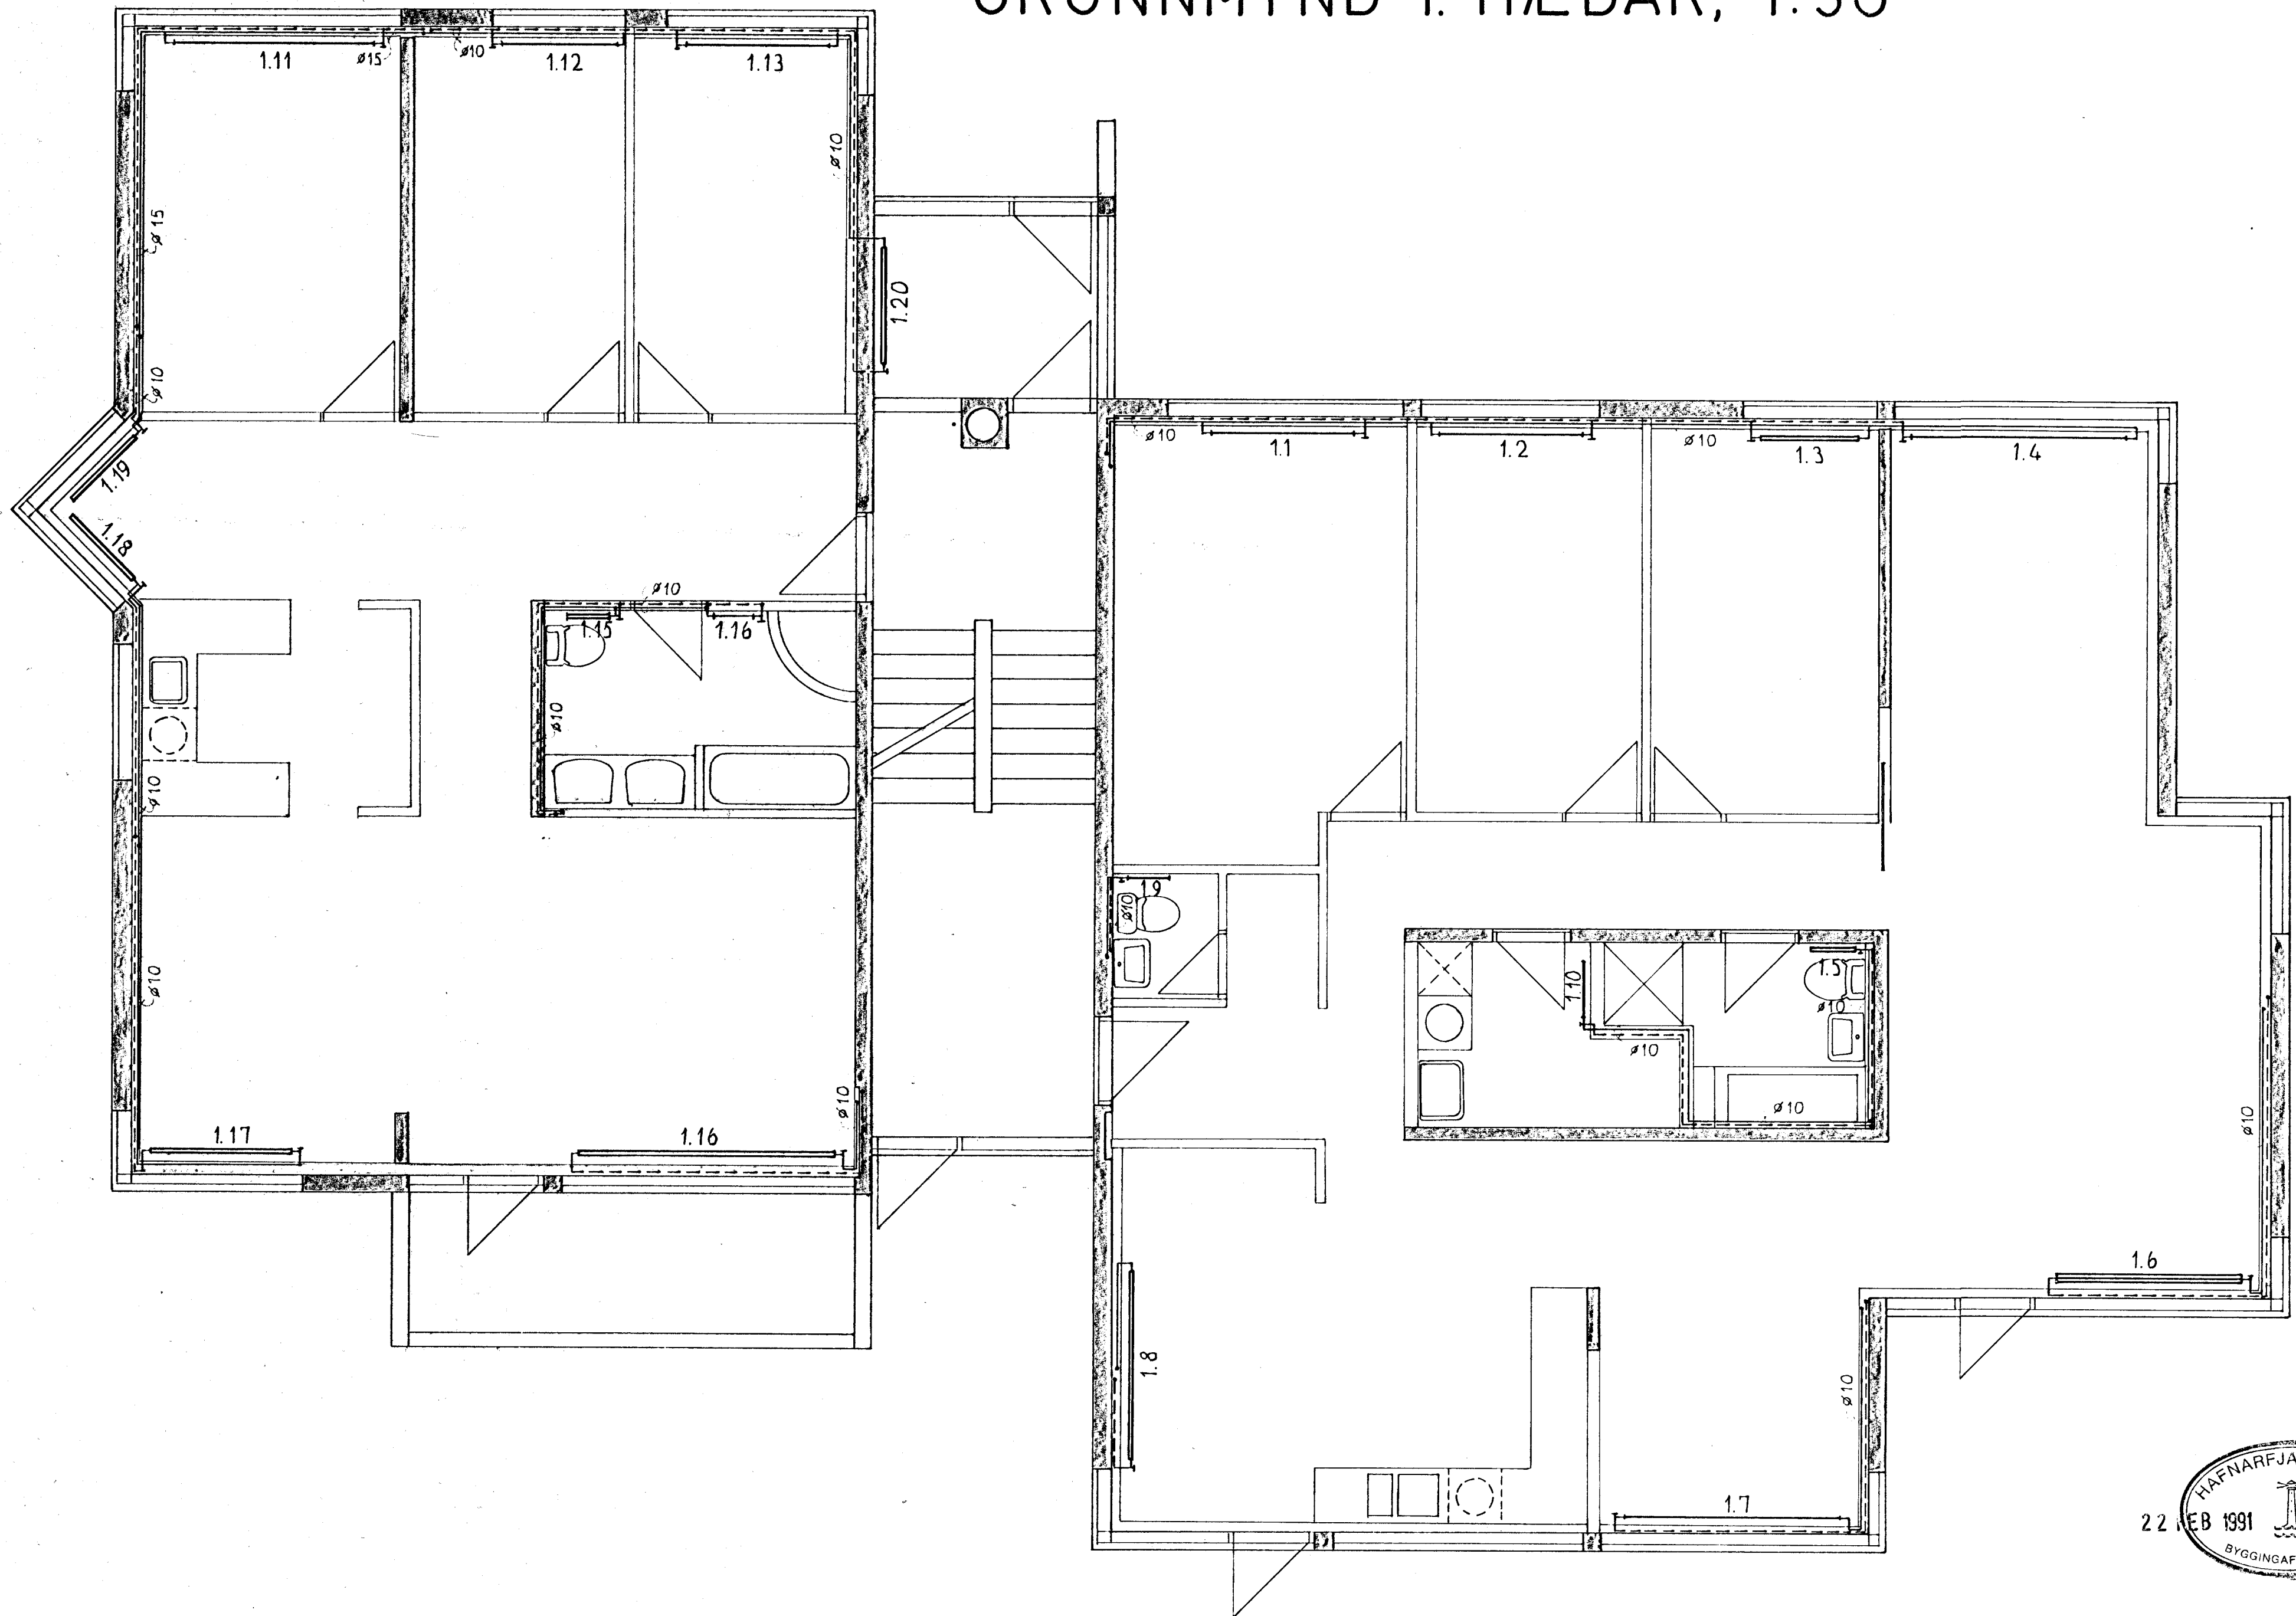

TEIKNISTOFAN
ODINSTORGI

VÍFILL ODDSSON
VERKFRÆÐINGUR VFVI

ÓÐINGSGÖTU 7 - REYKJAVÍK - SÍMI 16177

[Signature]

BREYTT 06.02.91 K.B.

VERKEFNI TRADARBERG 1 HAFNARFIRÐI

HEITI HITALÖGN: GRUNNMYND 1. HÆÐAR

M. 1:50
T. K.B.
R. K.B., K.S.G.
DAGS. AGÚST 90

NR. 5594. **4**