
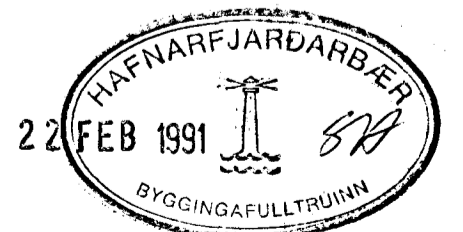


VATNSLÖGN GRUNNMYND 2. HÆÐAR, 1:50

GRUNNMYND, 1:50

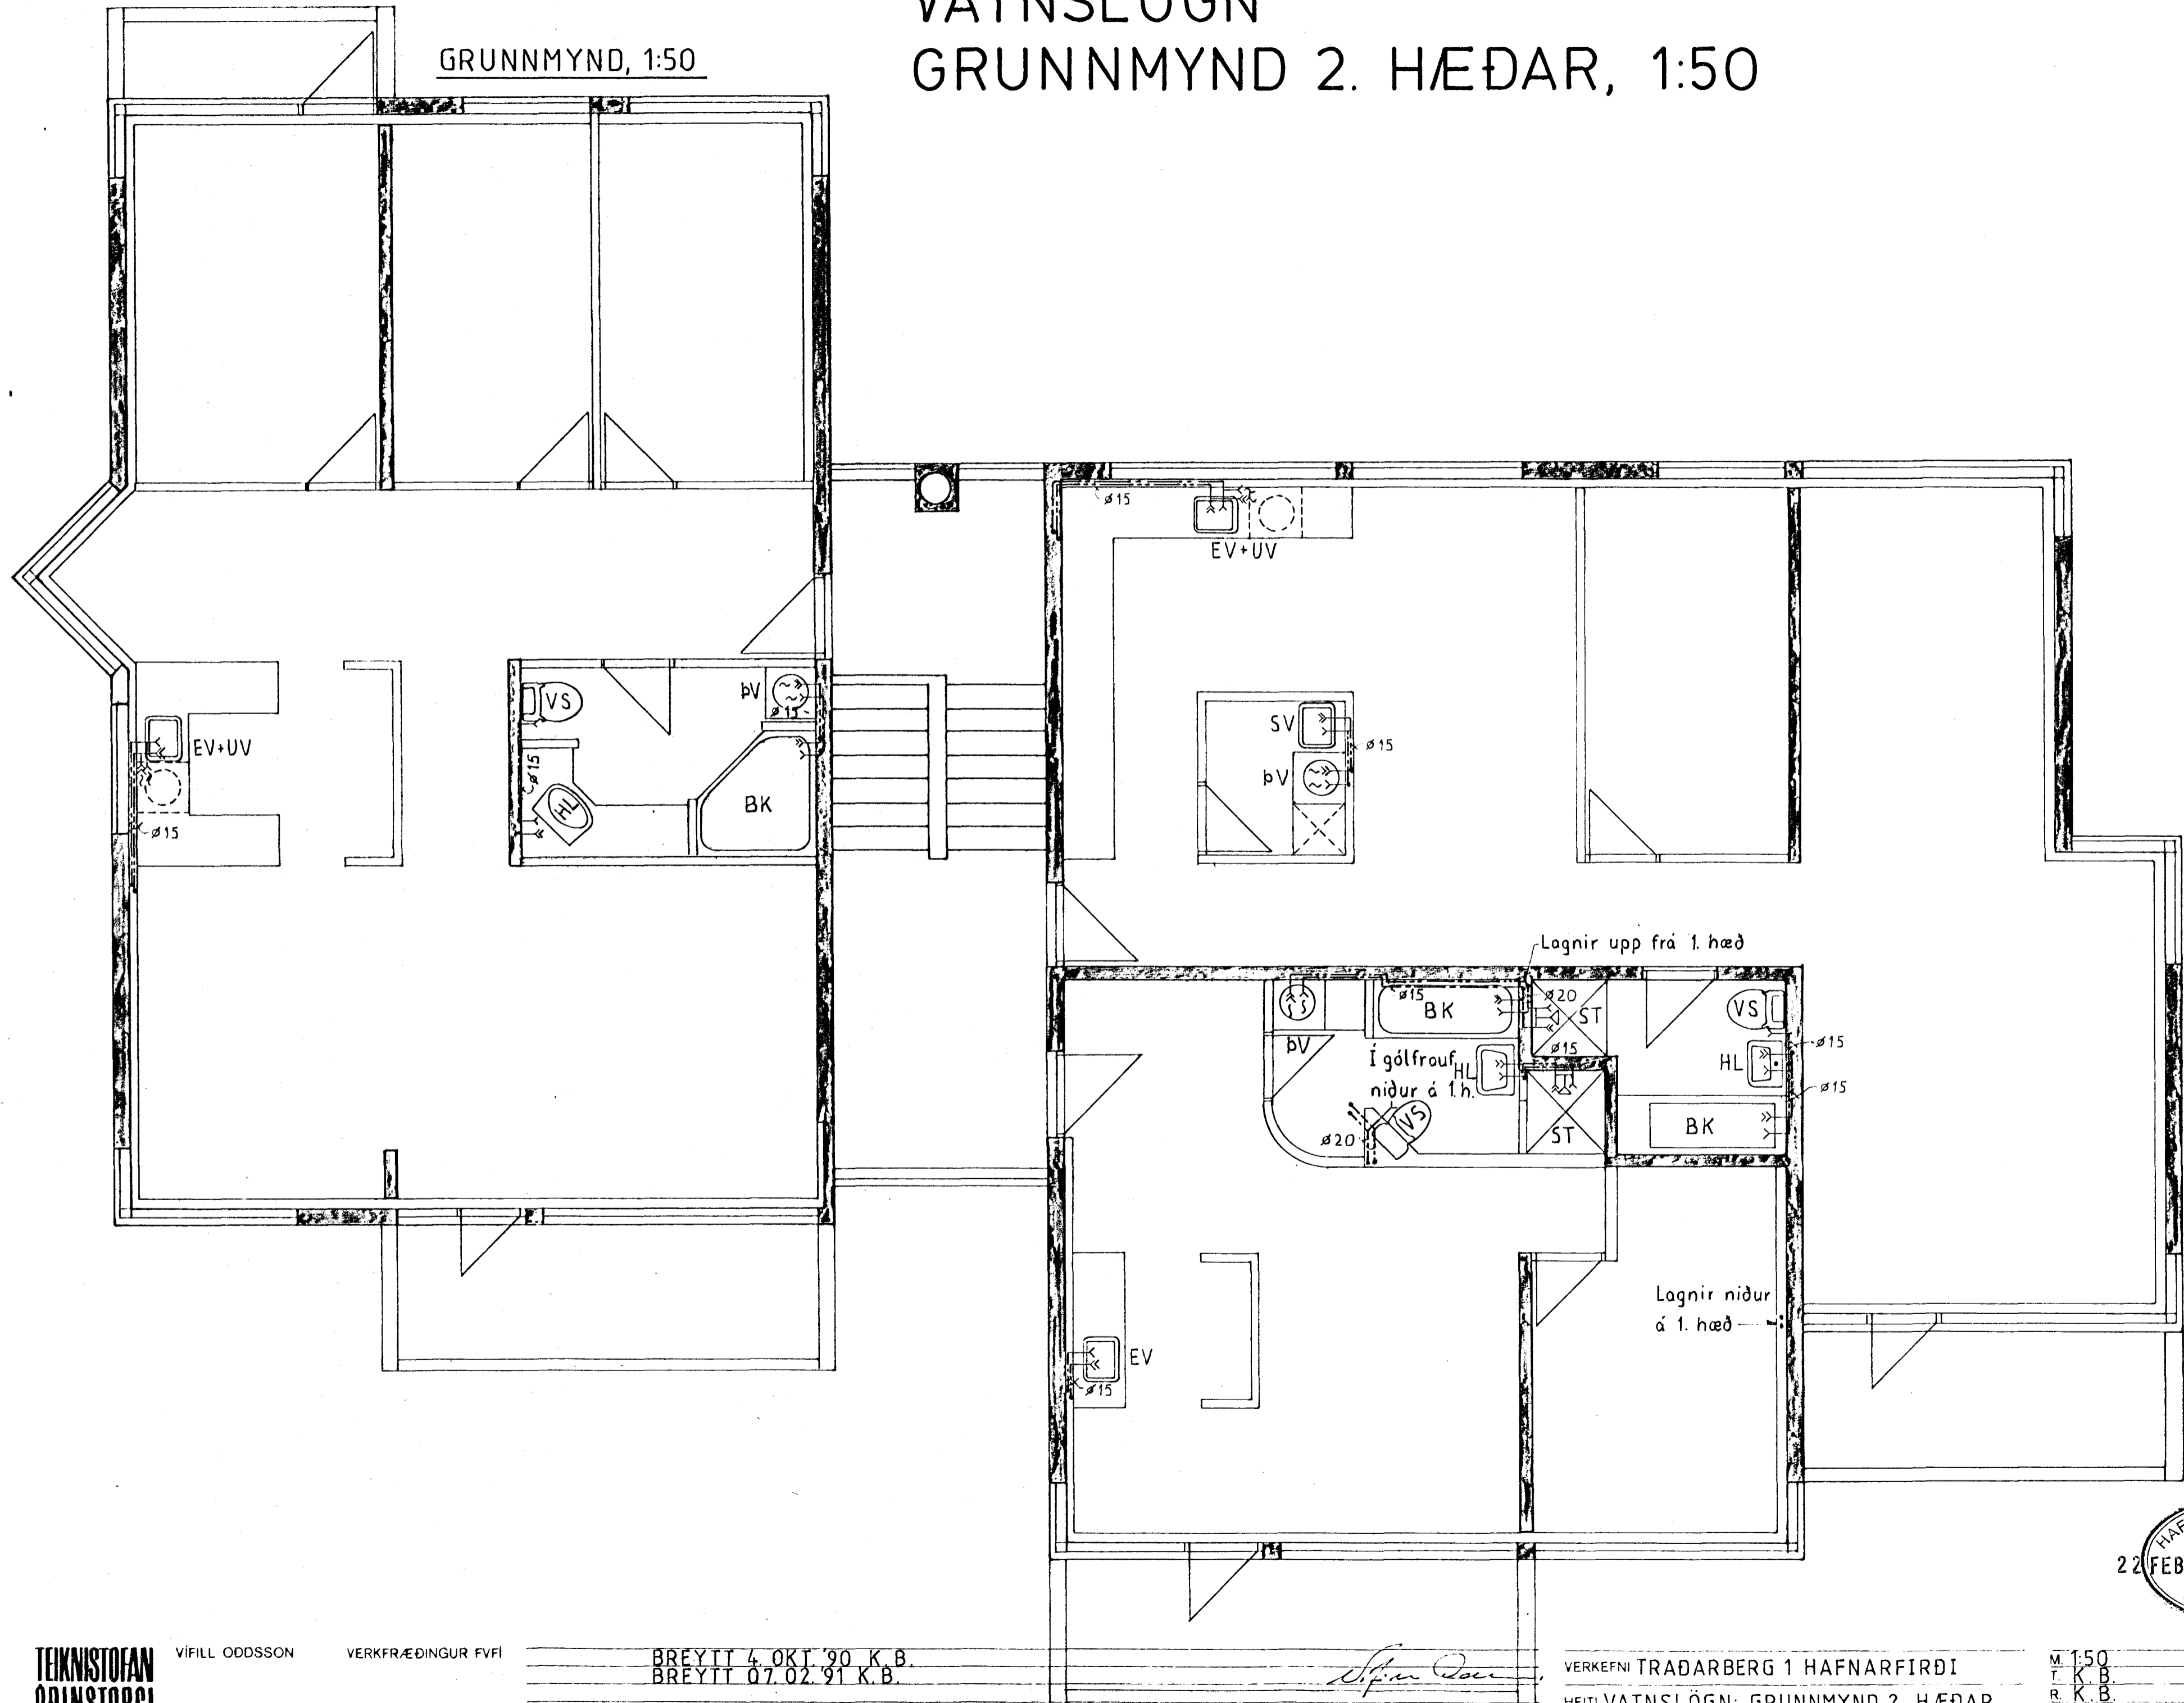

TEIKNISTOFAN
ODINSTORGI

VÍFILL ODDSSON
VERKFRÆÐINGUR FVFI
ÓDINGSGÖTU 7 - REYKJAVÍK - SÍMI 16177

BREYTT 4. OKT. '90 K.B.
BREYTT 07.02.91 K.B.

Ólafur Dan

VERKEFNI TRÁÐARBERG 1 HAFNARFIRÐI
HEITI VATNSLÖGN: GRUNNMYND 2. HÆÐAR

M 1:50
T. K. B.
R. K. B.
DAGS SEPT. '90

NR. 559.3. 3