



HITALÖGN GRUNNMYND KJALLARA, 1:50 HITAGRIND, 1:20

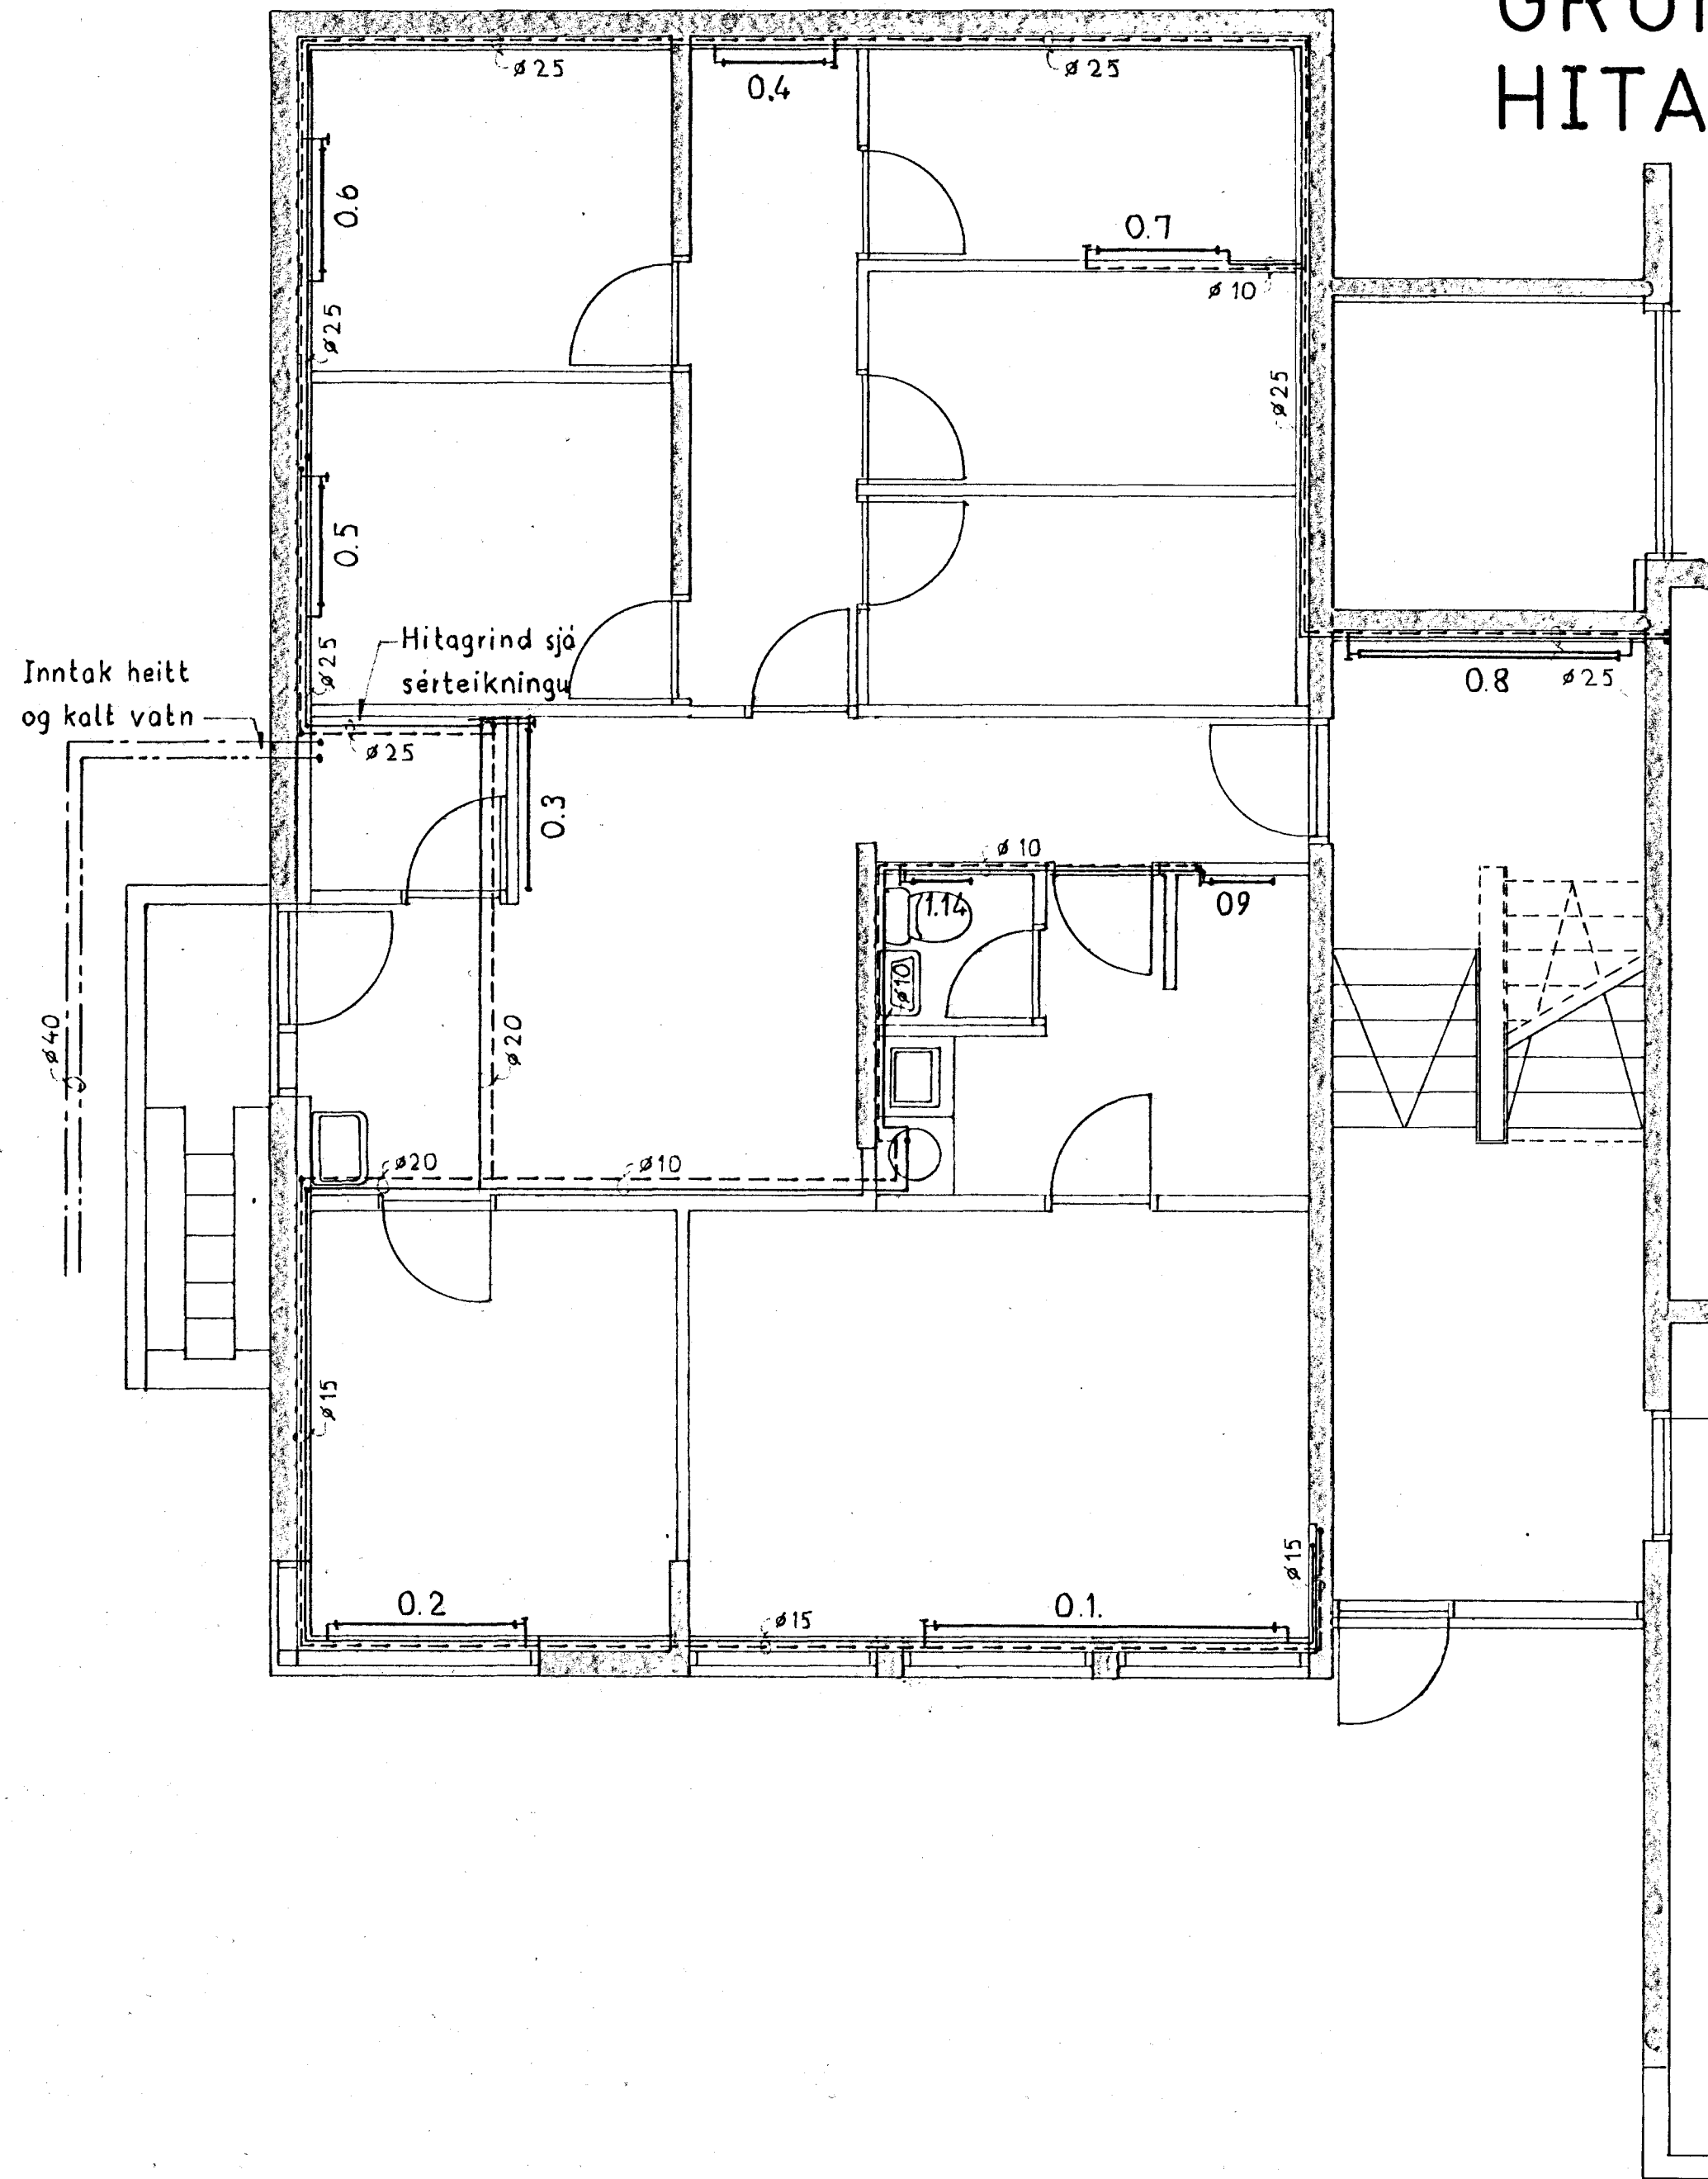

HITAGRIND, 1:20

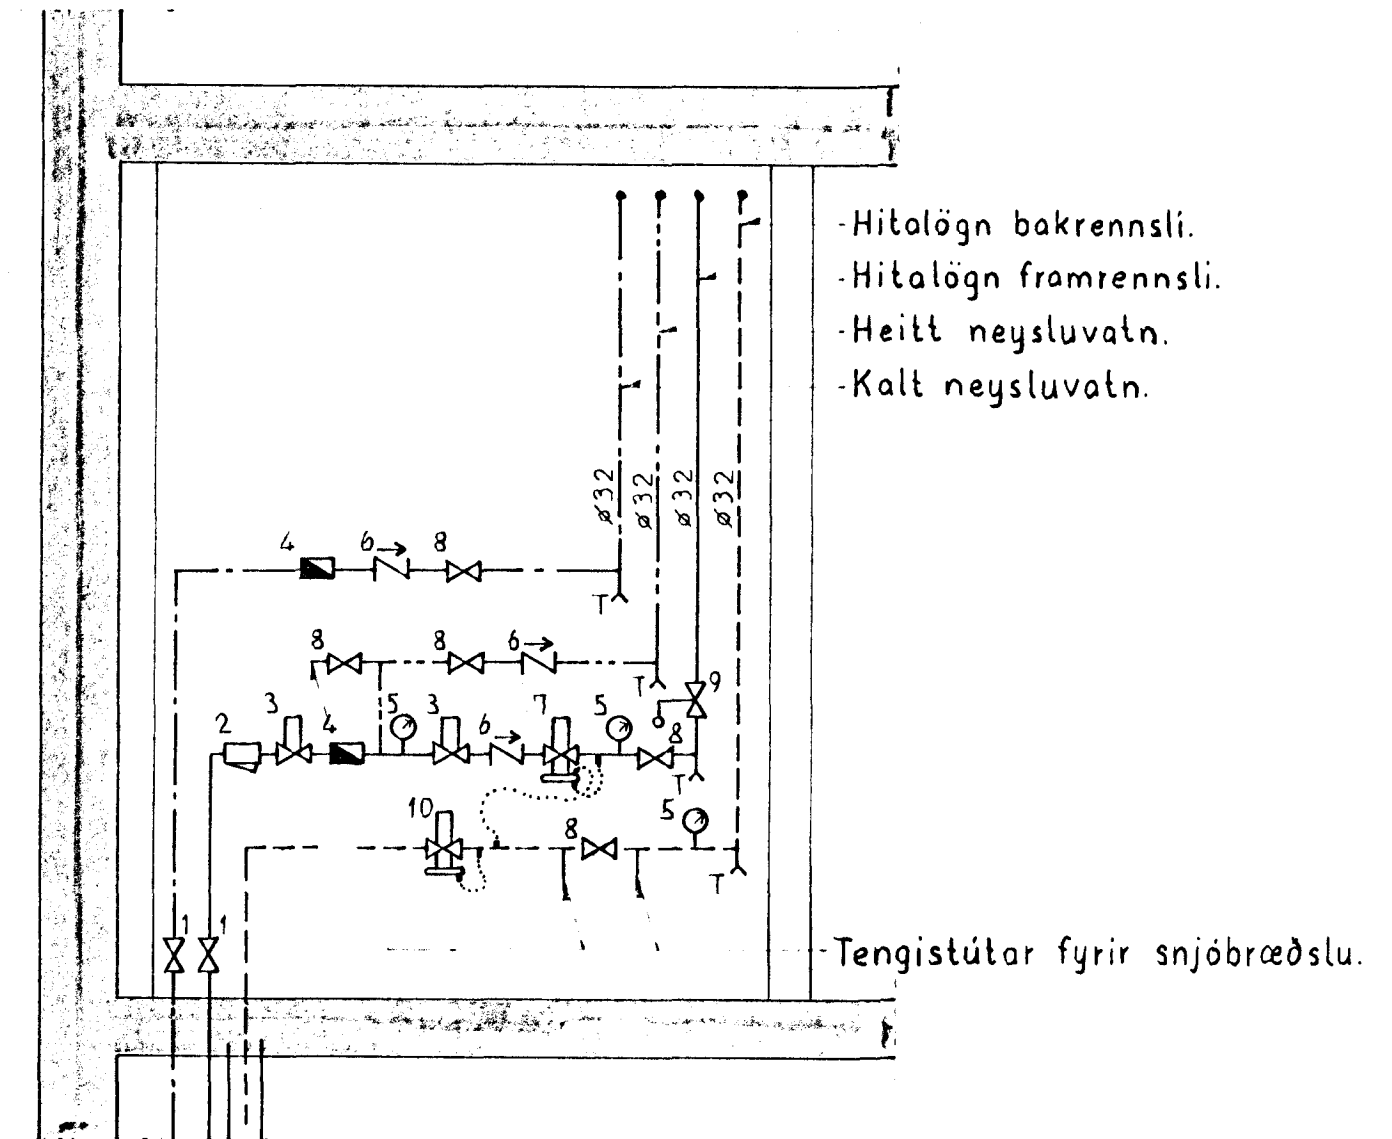

SKÝRINGAR:

1. Stofnloki.
2. Sía.
3. Hemill.
4. Vatnsmælir.
5. Hita- og þrýstímælir.
6. Einstreymisloki.
7. Þrýstijafnari Danfoss AVD - DA 25.
8. Kúlu- eða renniloki.
9. Öryggisloki.
10. Slaufloki Danfoss AVD - RA 25.

