


snið a-a

ATH. öll hurðargöt verði 88 cm.

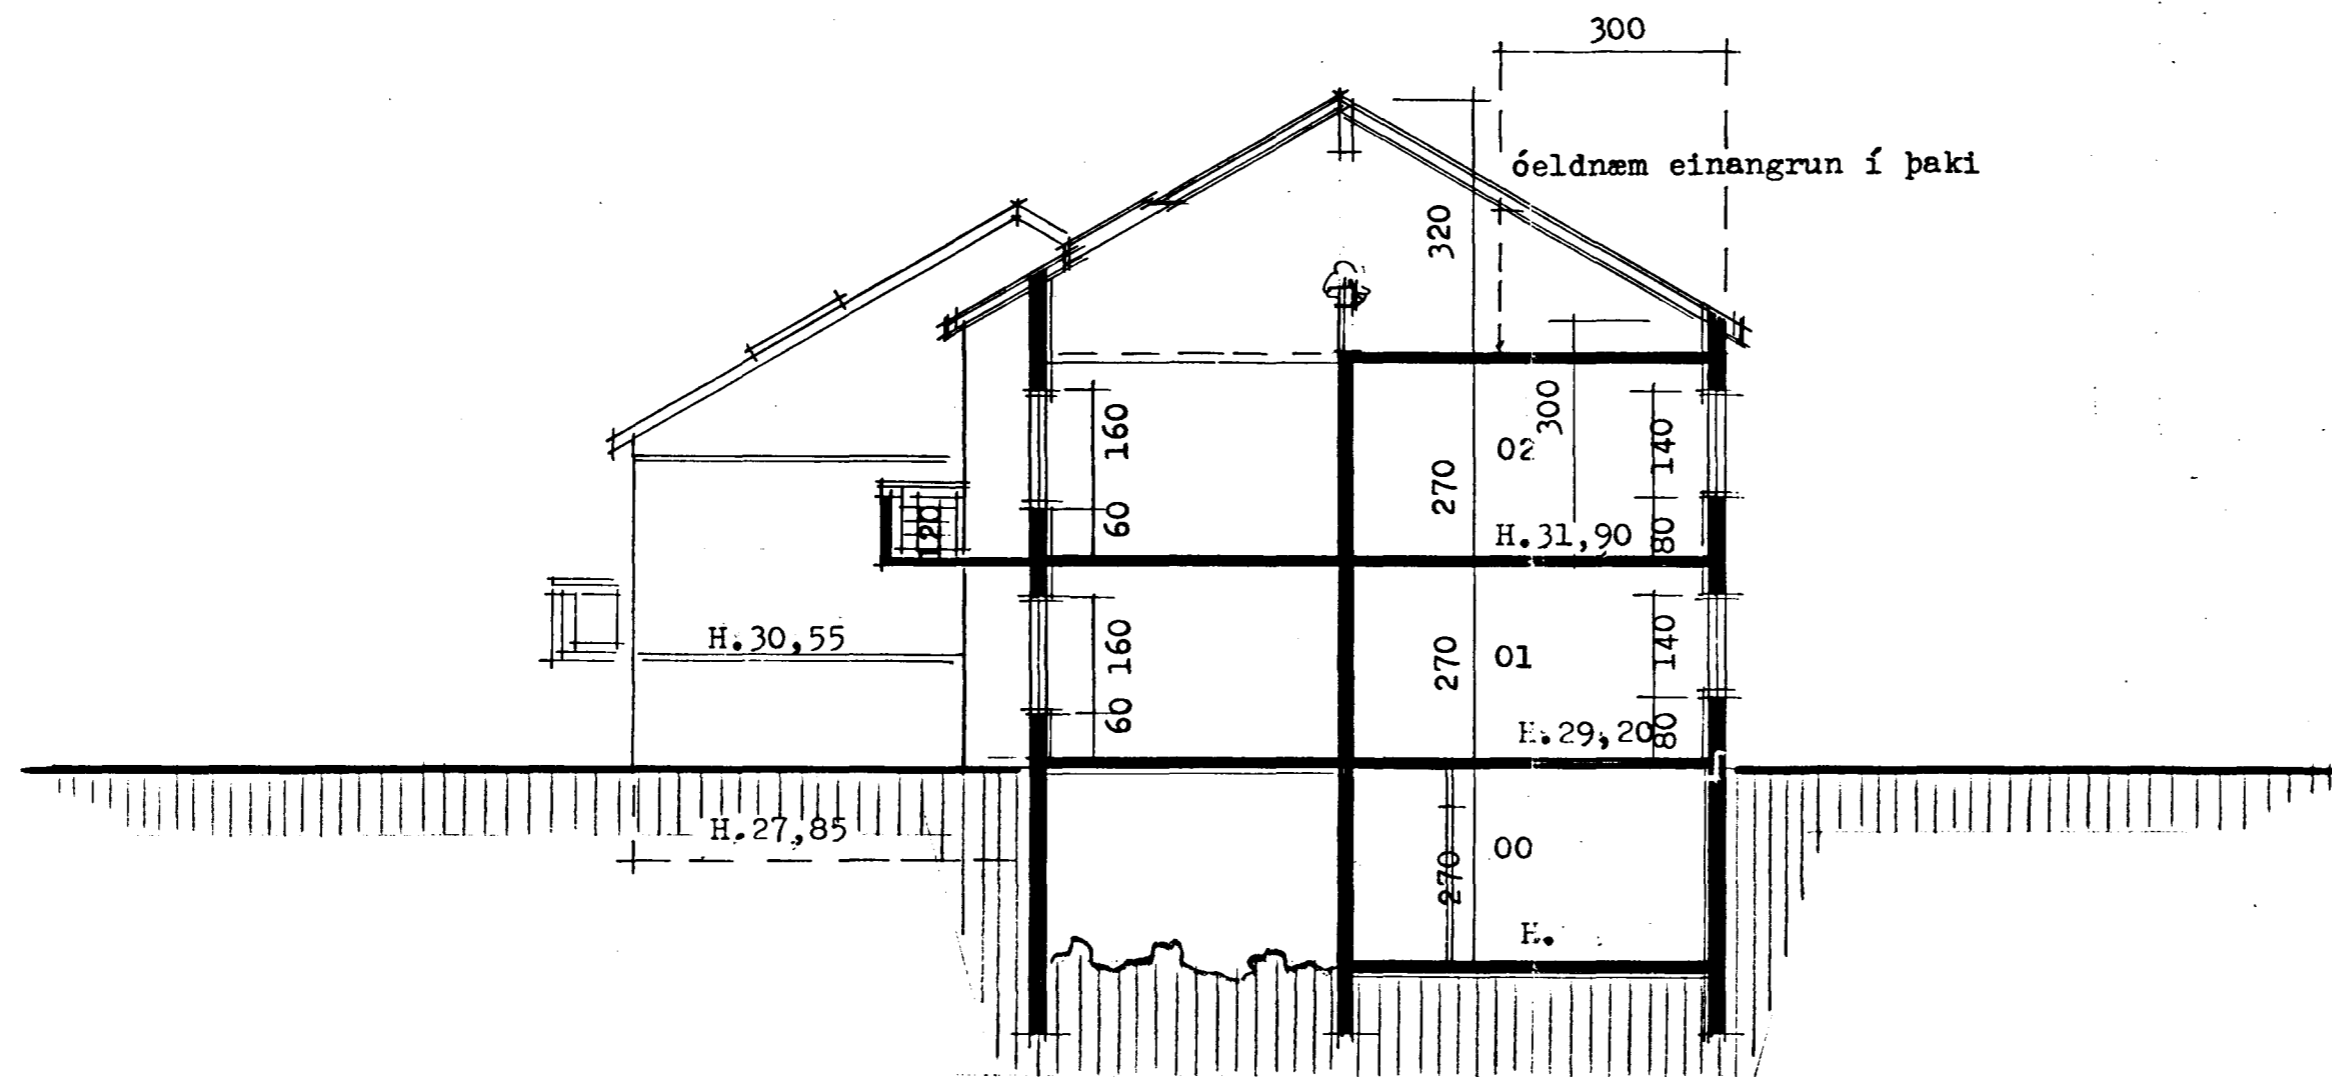

snið b-b

starðir:

flatarmál kjallara.....	101,68 m <sup>2</sup>
flatarmál 1.hæðar.....	228,28 m <sup>2</sup>
flatarmál 2.hæðar.....	222,58 m <sup>2</sup>
flatarmál rishæðar.....	107,80 m <sup>2</sup> (yfir 180 cm. br.)
flatarmál alls.....	<u>630,34 m<sup>2</sup></u>
rúmmál kjallara.....	274,54 m <sup>3</sup>
rúmmál 1.hæðar.....	620,68 m <sup>3</sup>
rúmmál 2.hæðar.....	600,97 m <sup>3</sup>
rúmmál rishæðar.....	376,48 m <sup>3</sup>
rúmmál alls.....	<u>1,872,67 m<sup>3</sup></u>