
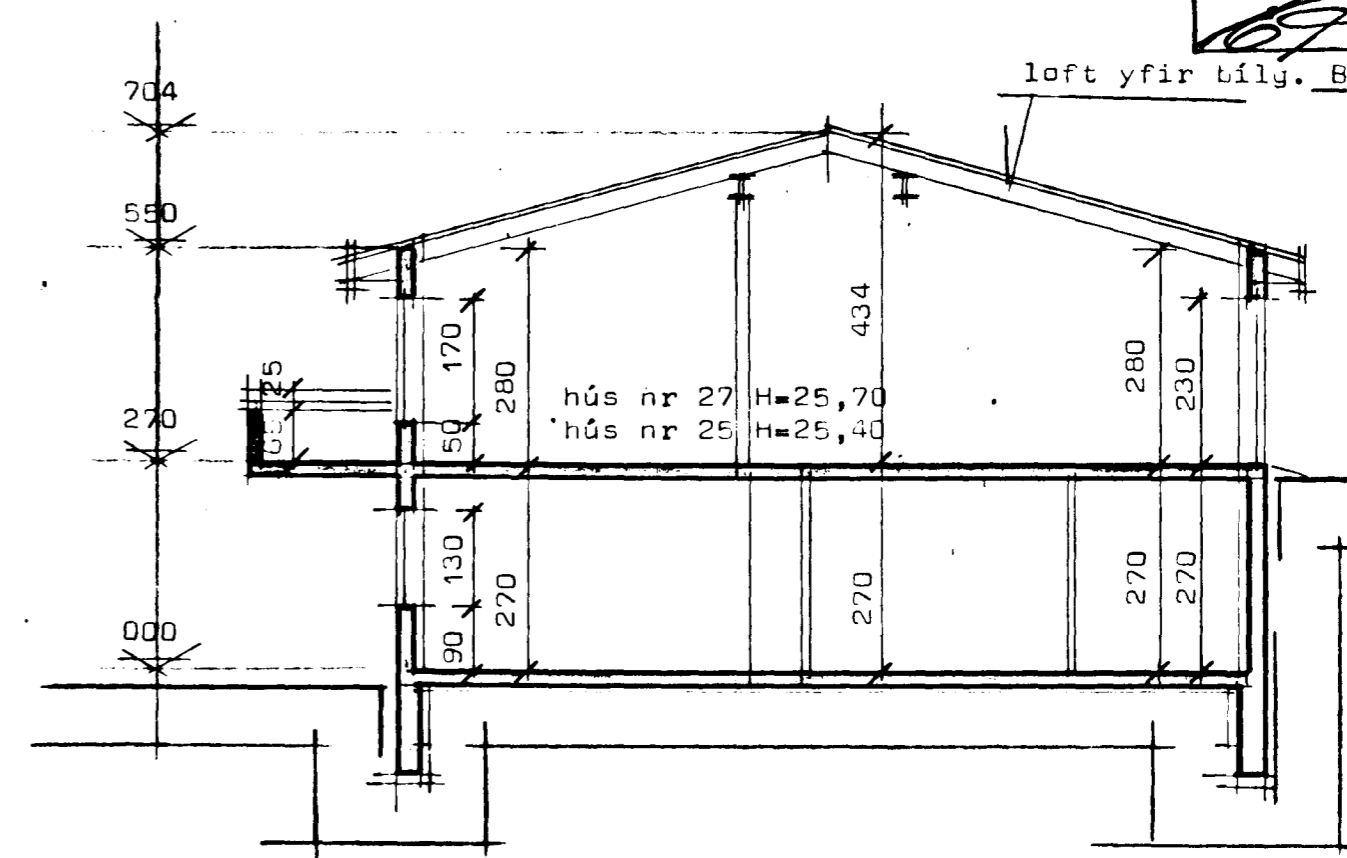


Samþykkt á fundi bygginga-
nefndar þ. 19.7.1988
BYGGINGAFULLTRÚINN
Í HAFNARFIRÐI
E.V.

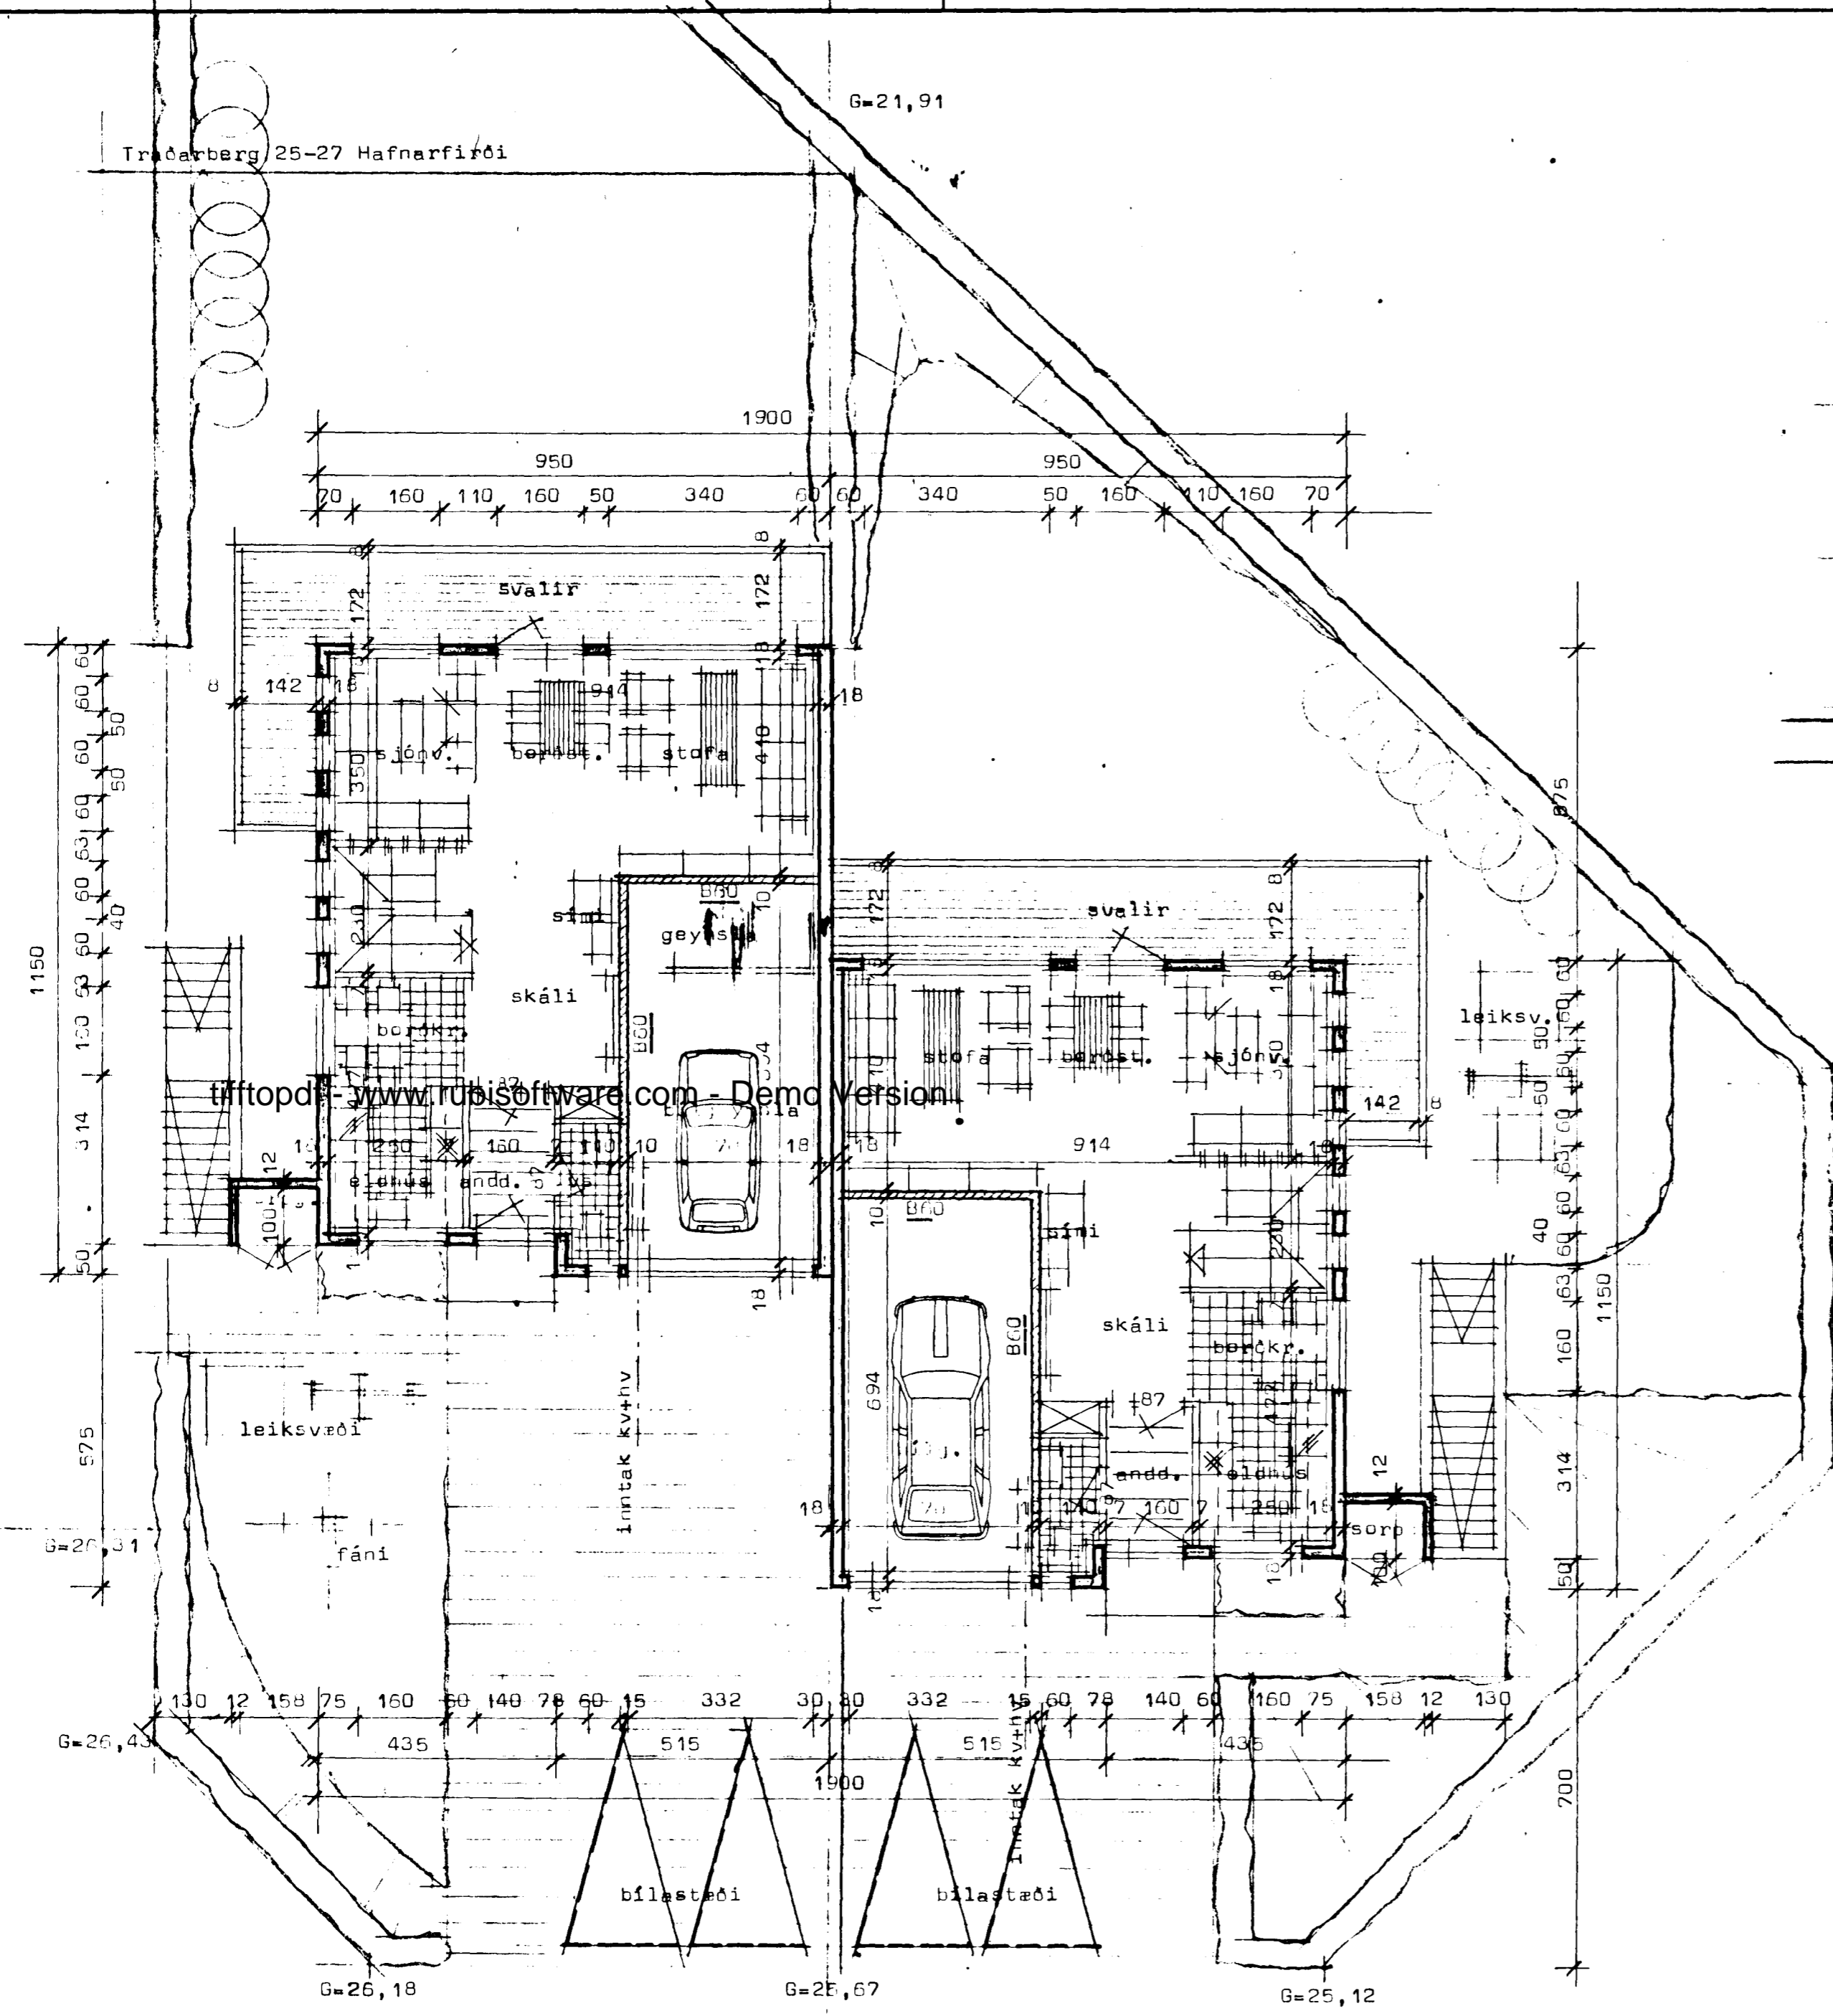

Sneiðing í hús

	NR 25	NR 27	NR 25-27
Flatarmál efri hæðar	107,10m ²	107,10m ²	214,20 m ²
Flatarmál neðri hæðar	107,10m ²	107,10m ²	214,20 m ²
Heildarflatarmál			428,40 m ²
Rúmmál	671,50m ³	671,50m ³	
Heildarrúmmál			1343,00 m ³
Nýtingarhlutfall	0,43	0,52	
1r merkir loftrás ϕ 125mm			

Kólfunartölur K
 Pak 0,20 w/m²C^o
 Gólf 0,30 w/m²C^o
 Ötveggir 0,80 w/m²C^o vegið melaðtal.

STADALHÚS T/S
 TEIKNISTOFA SÍÐUMÚLA 31 SÍMI 83141

VERKFEI NI	DAGS. Júlí 1988	VERK NR
Grunnmynd efri hæðar, sneiðing	MKV. 1:100	88-10
BR.	BLAD NR 1.02	

Træðarberg 25-27 Hafnarfirði
 SIGURDUR GUÐMUNDSSON SIGURDUR P KRISTJÁNSSON FTFI

TRÆÐARBERG