



Enginn malikvæði

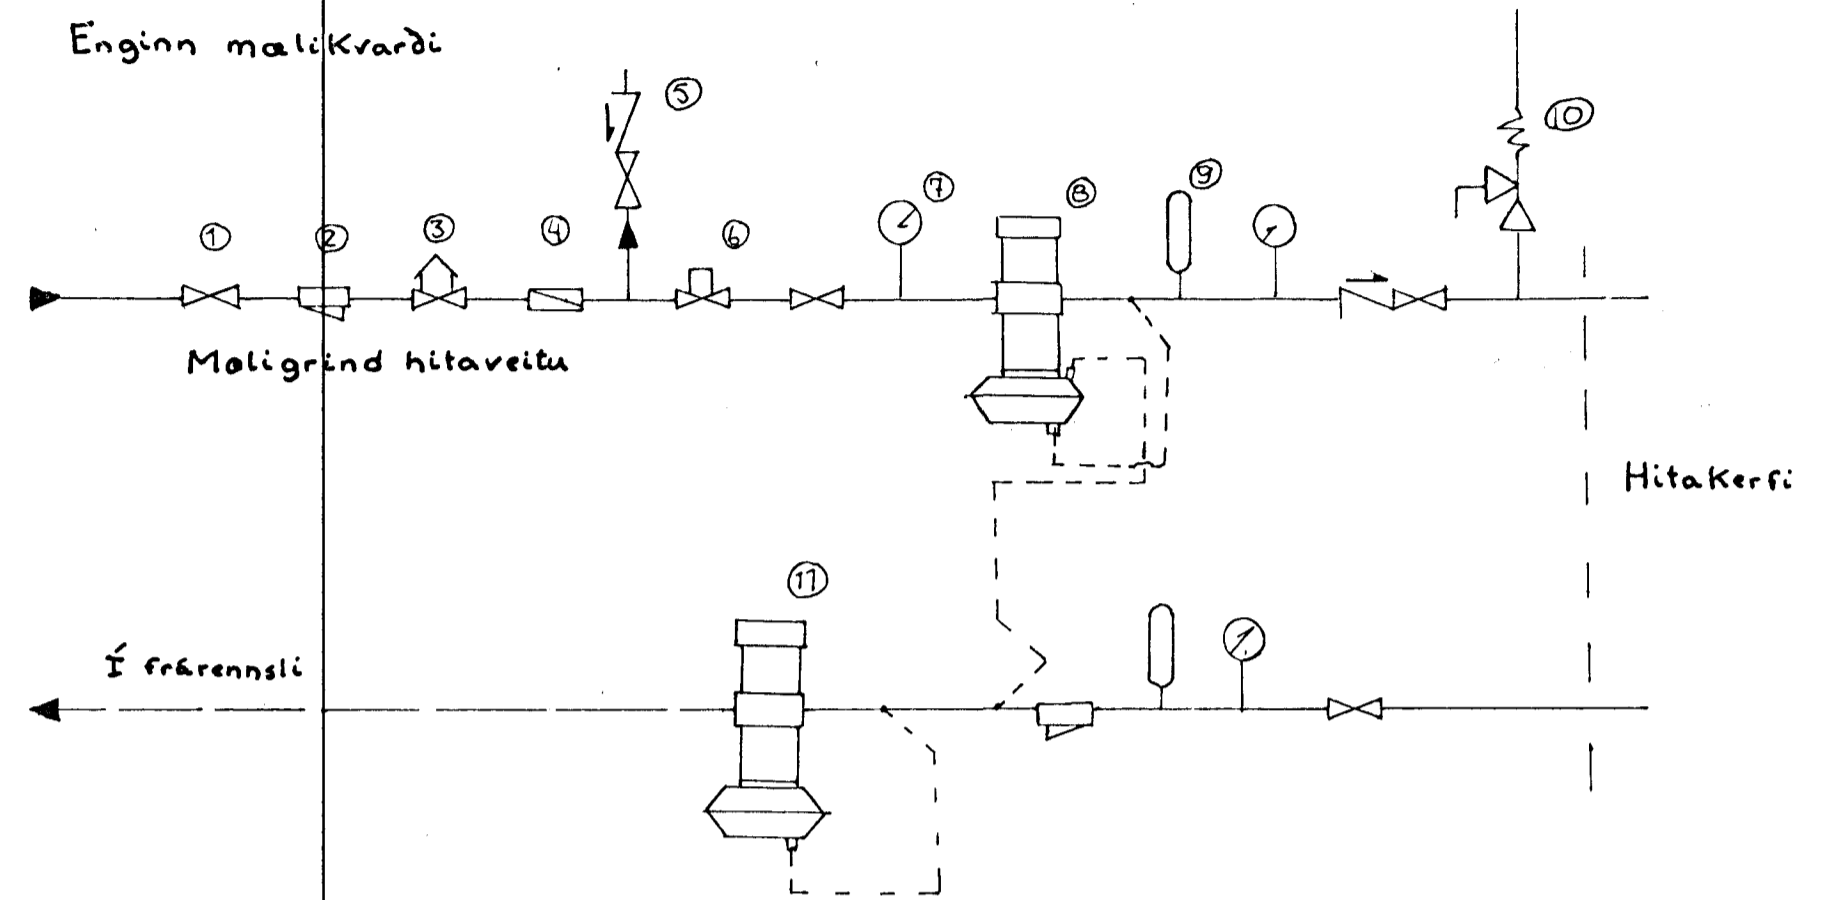

- ① Renniloki
- ② Ska
- ③ Hemil
- ④ Vátnsmálir
- ⑤ Einstreymislöki
- ⑥ Stíllöki
- ⑦ Þrýstimalir
- ⑧ Þrýstijafnari
- ⑨ Hitamálir
- ⑩ Öryggislöki
- ⑪ Sláufuþaki

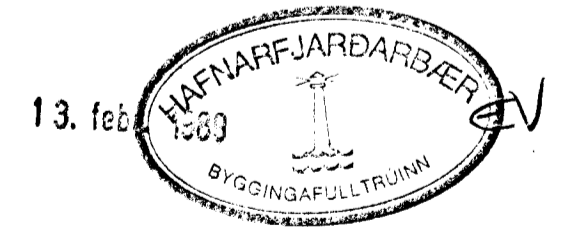

Teikning	Dags	Nafn	
Tráðarberg 9 Hafnarfjörði	Hannað 01. '89 Teikn 01. '89	JBP JBP	
ISOM og hitagrind			Máli kv. 1:50
Jón Þór Þorgrímsson vélaverkfr. VFI Rauðalæk 19			