


STK.	TEG.
3	∅100 95° L
1	∅100 x 100 x 70 T
4	∅100 x 100 x 70 Y 135°
1	∅100 x 100 x 100 Y 135°
10	∅100 200 cm
3	∅100 150 cm
2	∅100 50 cm
1	∅70 135° L
3	∅70 95° L
7	∅70 200 cm
1	∅70 100 cm
1	∅70 50 cm
1	∅70 FLATUR GN.
2	∅100 GN FYRIR STEIN
3	∅100 STEIN
1	∅100 STEIN T 90°
2	∅600 STEIN

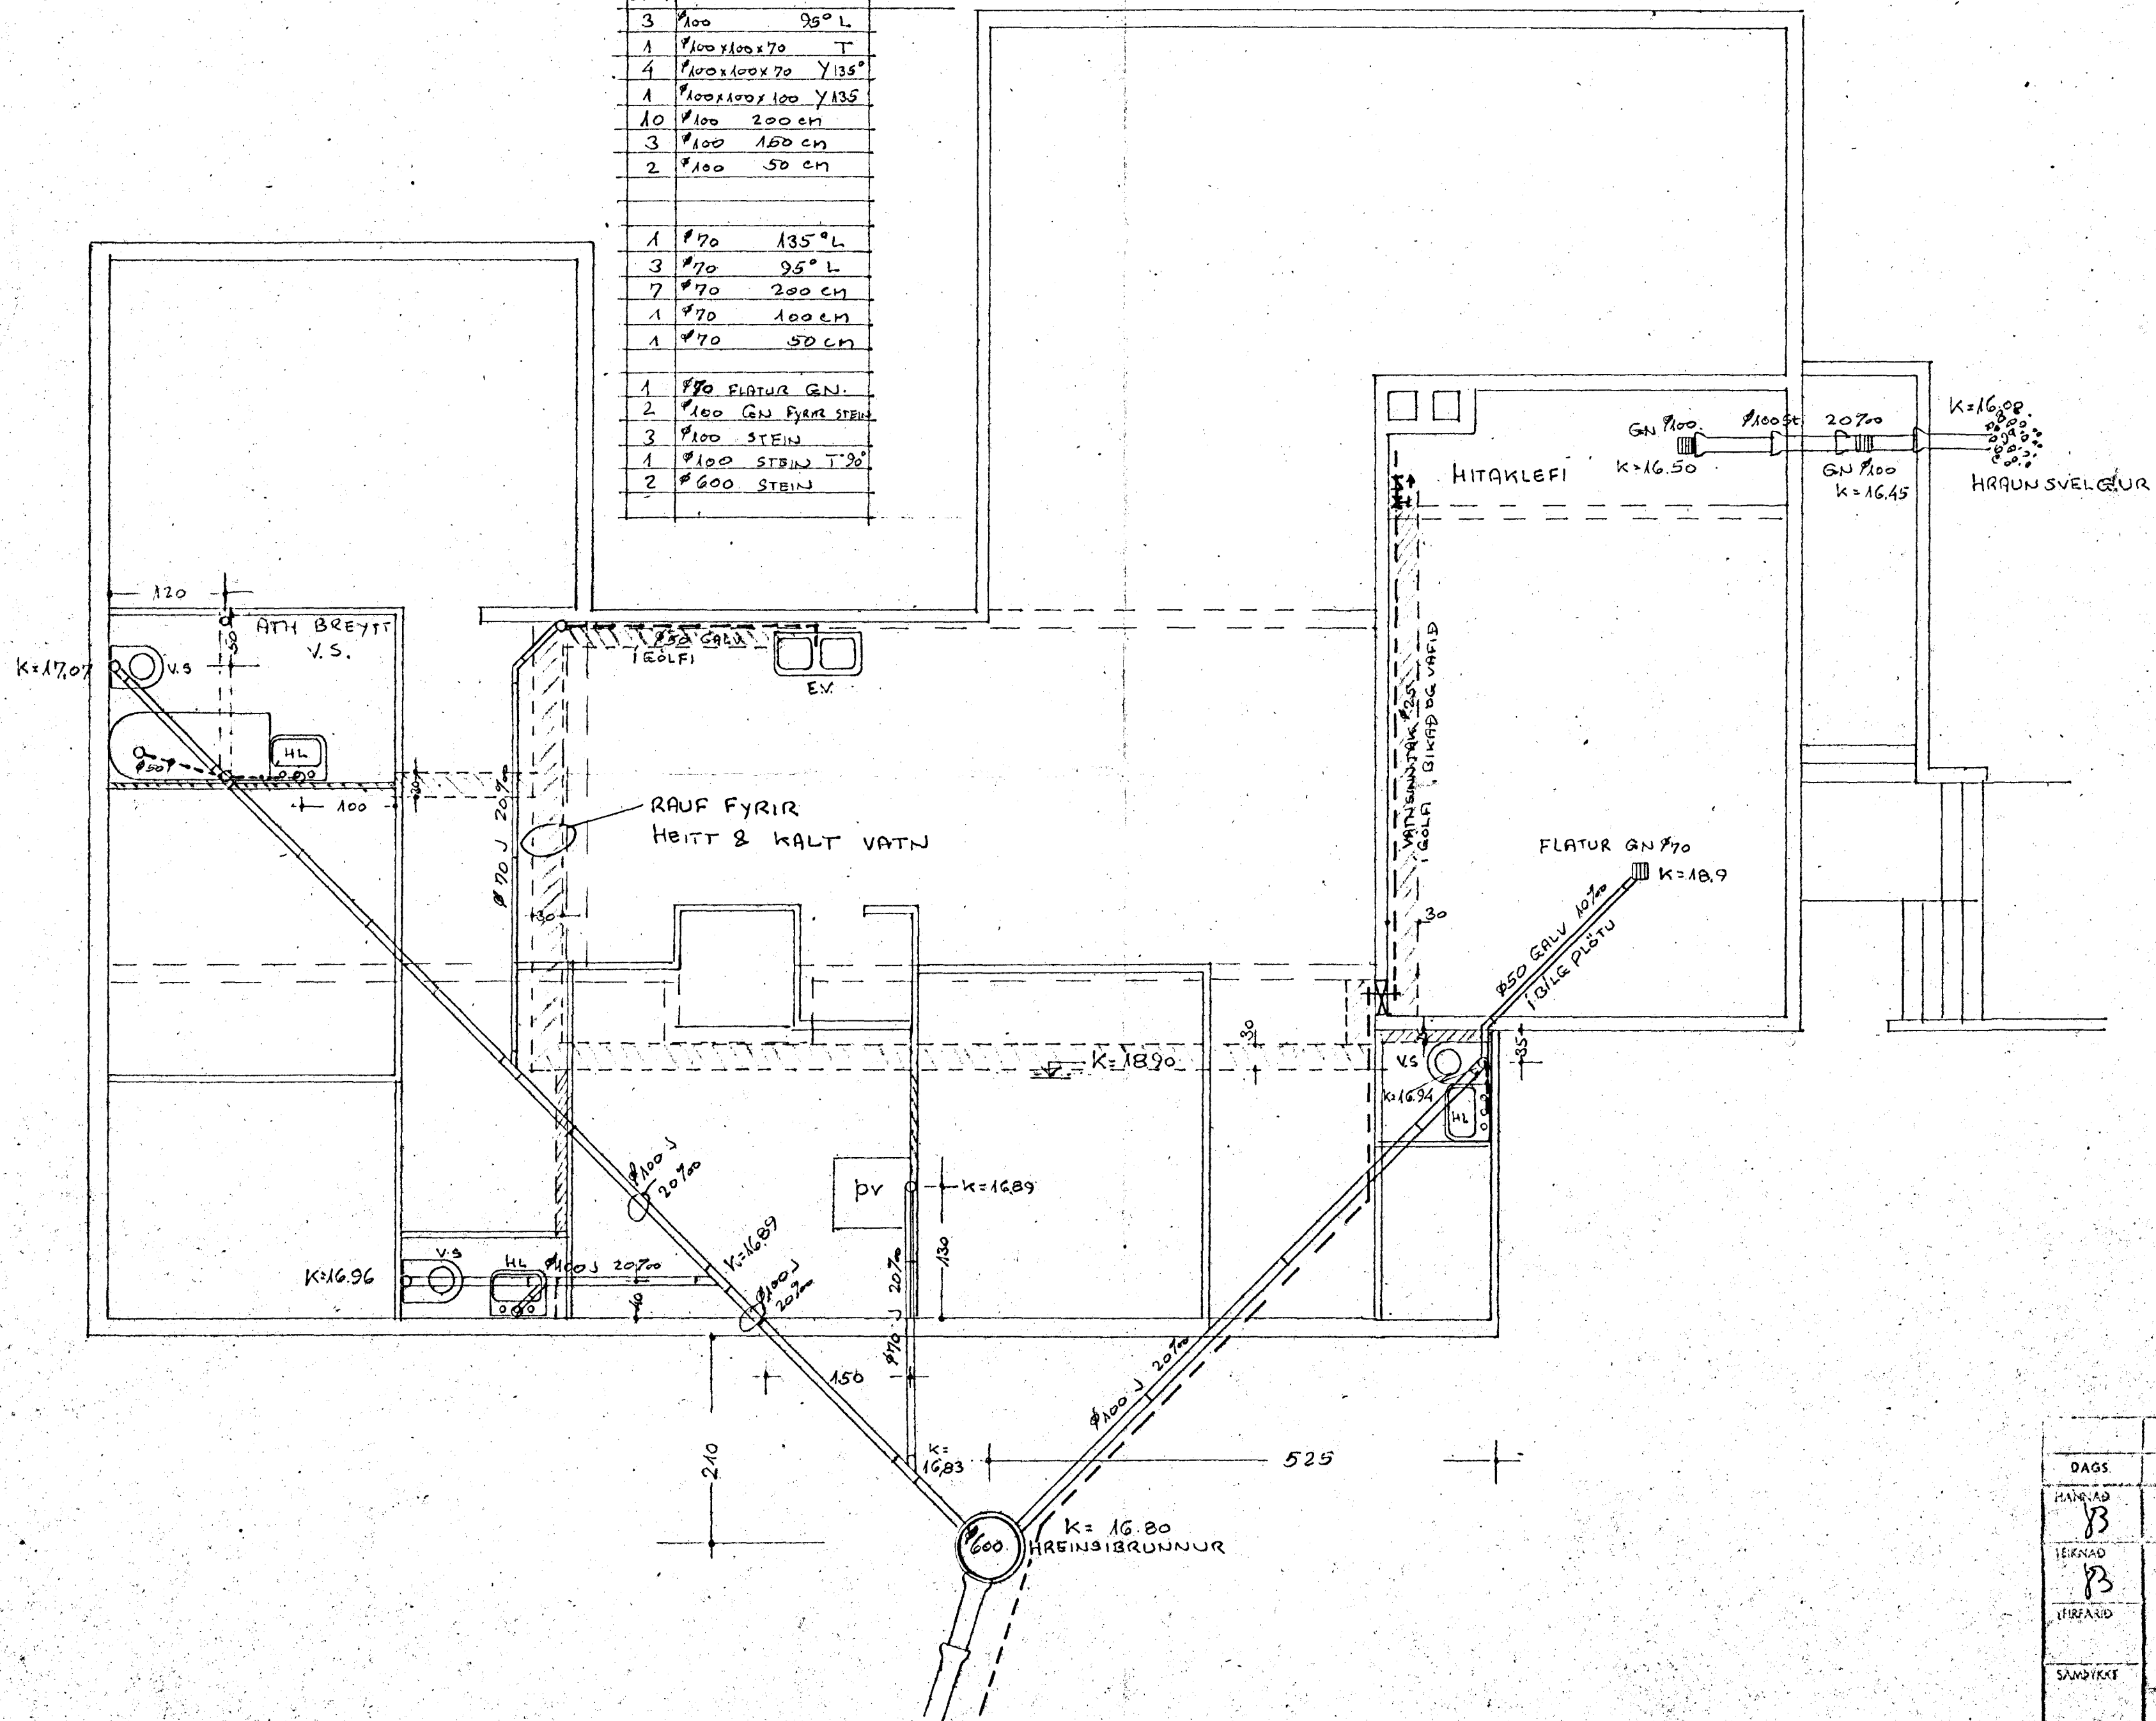

DAGS.	BRETTING	GUFT
HANNAÐ JB	JÓN BERGSSON	VEPFD. MVF.
TEKNAÐ JB	PRASTAHRAN 1	
TEKNAÐ	HOLRÆSALÖGN	
SAMBYKKT	M = 1:50	DAGS. 16. 1963