


GRUNNMYND 2 HÆÐ 1:50

201	HJÓN	790	1500	600
202	STOFA/ELDHÚS	2,420	3000	400
203	GEYMSLA	230	500	600
204	BAD/ÞVOTTUR	460	600	600
205	STOFA/ELDHÚS	2,280	3000	400
206	STOFA/ELDHÚS	730	1400	400
207	HERB	630	1500	600
208	HJÓN	990	1300	600
209	ANDD	520	700	600
210	HERB	670	1300	600
211	HERB	690	1300	600
212	ANDD	410	600	600
213	GEYMSLA	610	1300	600
214	BAD/ÞVOTTUR	460	600	600
215	BAD/ÞVOTTUR	460	600	600
216	HERB	740	1300	600
217	ANDD	550	700	600
218	GEYMSLA	370	600	600
219	STIGAÐÚS	1,210	1800	600
220	HERB	690	1300	600
221	ANDD	410	600	600
222	GEYMSLA	610	1300	600
223	BAD/ÞVOTTUR	460	600	600
224	GEYMSLA	230	500	600
225	BAD/ÞVOTTUR	460	600	600
226	HERB	670	1300	600
227	ANDD	520	700	600
228	HJÓN	990	1300	600
229	HERB	630	1500	600
230	STOFA/ELDHÚS	730	1500	400
231	STOFA/ELDHÚS	2,280	3000	400
232	HJÓN	790	1500	600
233	STOFA/ELDHÚS	2,420	3000	400
234	STOFA/ELDHÚS	650	1200	400
235	STOFA/ELDHÚS	2,170	3000	400
236	HJÓN	790	1500	600

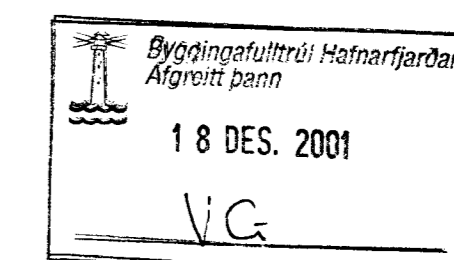

Handwritten signature and date: 18/12/01

Br.	Dags.	Eðli breytinga	Sign
<b>ÞRASTARÁS 14</b> <b>HAFNARFIRÐI</b>			
HITA-VATNS OG FRÁRENNISLAGNIR 2 HÆÐAR			
MKV. 1:50			
DAGS. DES. 2001			
VERK NR. 2128			
TEIKN. NR. 2-03			
HANNAD SIG ÞORLEIFSS. KT. 241148-3009			
TEIKNAD G.H.			
YFIRFARIÐ			
<b>TEKNIÞJÓNUSTA</b> SIGURÐAR ÞORLEIFSSONAR ehf STRANDGÖTU 11 220 HAFNARFIRÐI Sími 555-4255 FAX 565-2875 E-mail taekniþjonusta@islandia.is kt: 440693-2539			