


SNEIÐING A - A M 1 : 50

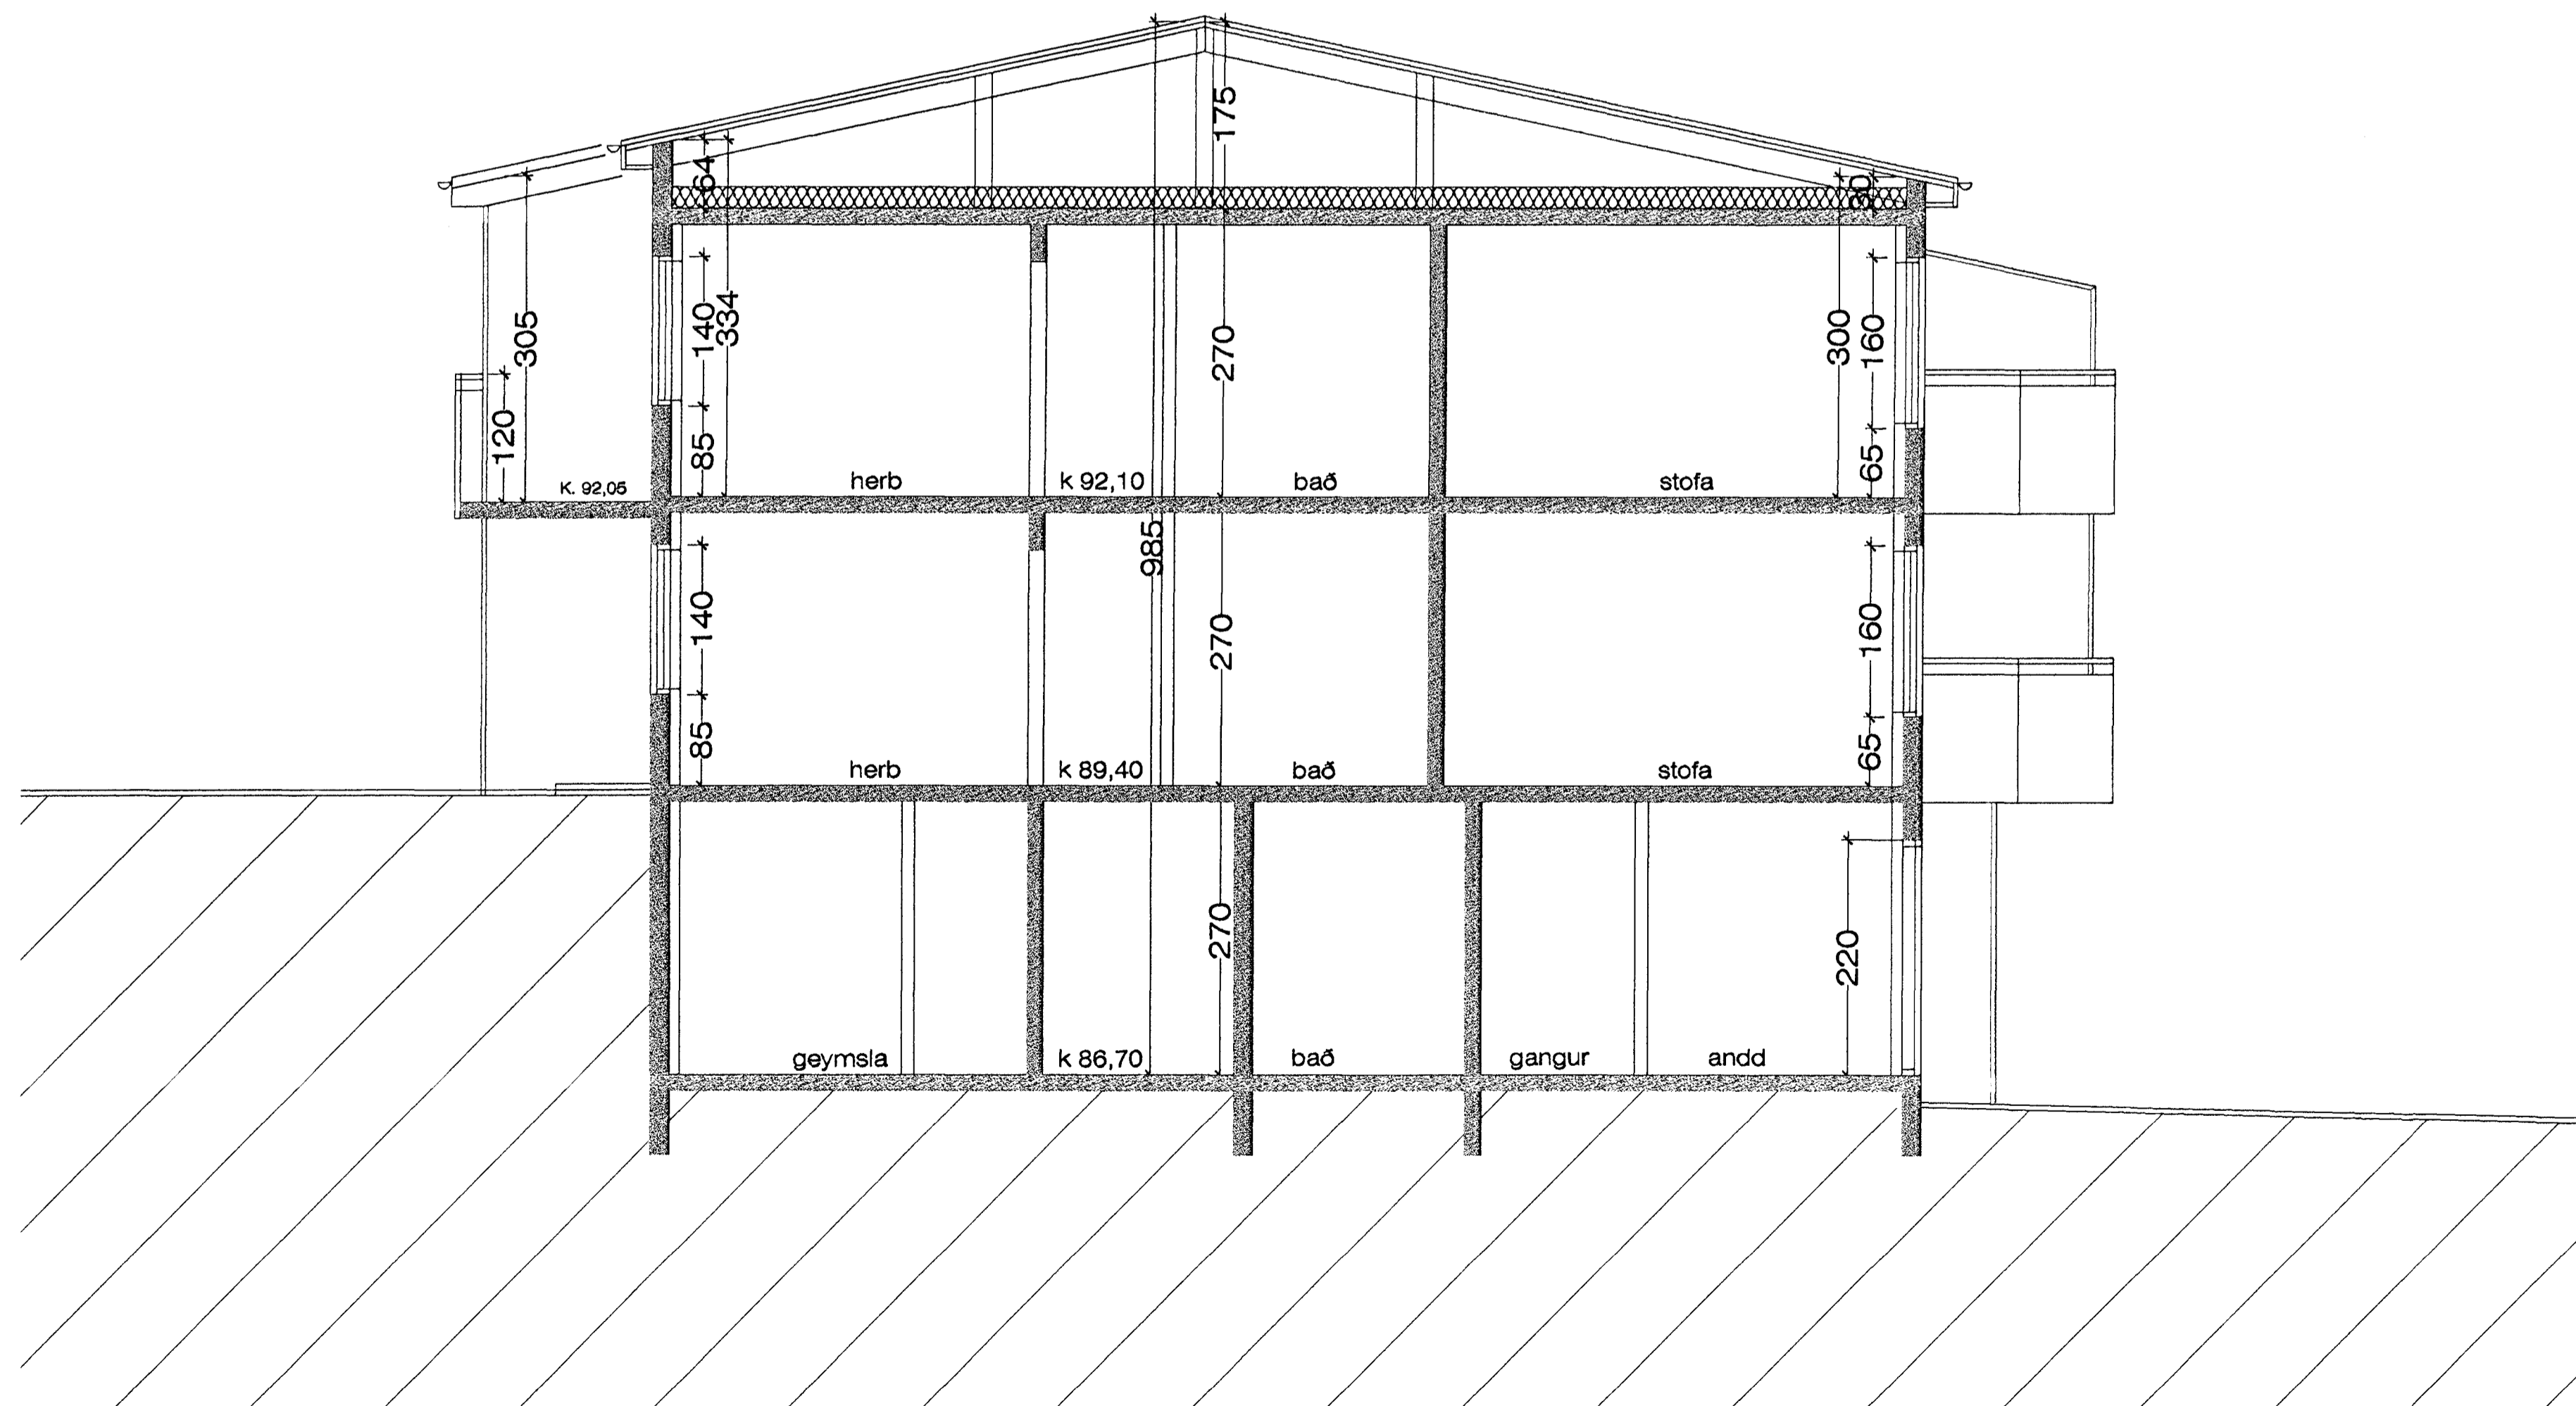

SNEIÐING B - B M 1 : 50

Samþykkt þann  
 05 JUNI 2004  
 Byggingafulltrúinn í Hafnarfirði  
 F.h. Sigurbjartur Halldórsson

PRASTARÁS 18, HAFNARF. Sneiðingar.

VERK NR. 239	DAGS. 18-3-2001	MÁL. 1:50
TEKN. NR. 206	BREYTT. 21-5-2001	

JÓN GUÐMUNDSSON ARKITEKT  
 VINNUSTOFA BUDURLANDSBRAUT 18 REYKJAVÍK Sími 662 0069