


GÓLFHITALAGNIR  
20x2.0 ALU-PEX c/c200  
SJÁ SNÍÐ

GRUNNMYND 1:50

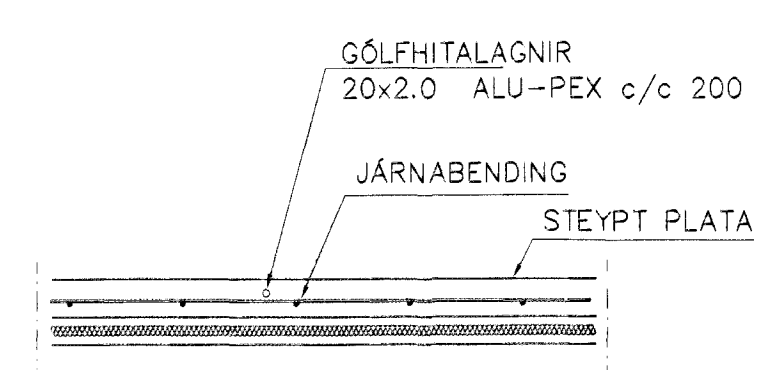

LAGNIR, SNÍÐ, 1:20

AM. 30/5 01  
EJP

Br.	Dags.	Eðli breytinga	Sign
<p>ÞRASTARÁS 25 HAFNARFIRÐI</p> <p style="text-align: right;">Samþykkt þann 30 MAÍ 2001</p> <p>GÓLFHITALAGNIR Byggingafrúnn f Hafnarfirði F.h. Sigurbjartur Halldórsson</p>			
MKV. 1:50			
DAGS. MAÍ 2001			
VERK NR. 2108			
TEIKN. NR. 2-02			
HANNAD SIG. ÞORLEIFSS. KT. 241148-3009			
TEIKNAD			
YFIRFARID			
<p>TEKNIÞJÓNUSTA SIGURDAR ÞORLEIFSSONAR ehf STRANDGÖTU 11 220 HAFNARFIRÐI SÍMI 555-4255 FAX 565-2875 E-mail taekniþjónusta@islandia.is kt: 440693-2539</p>			