
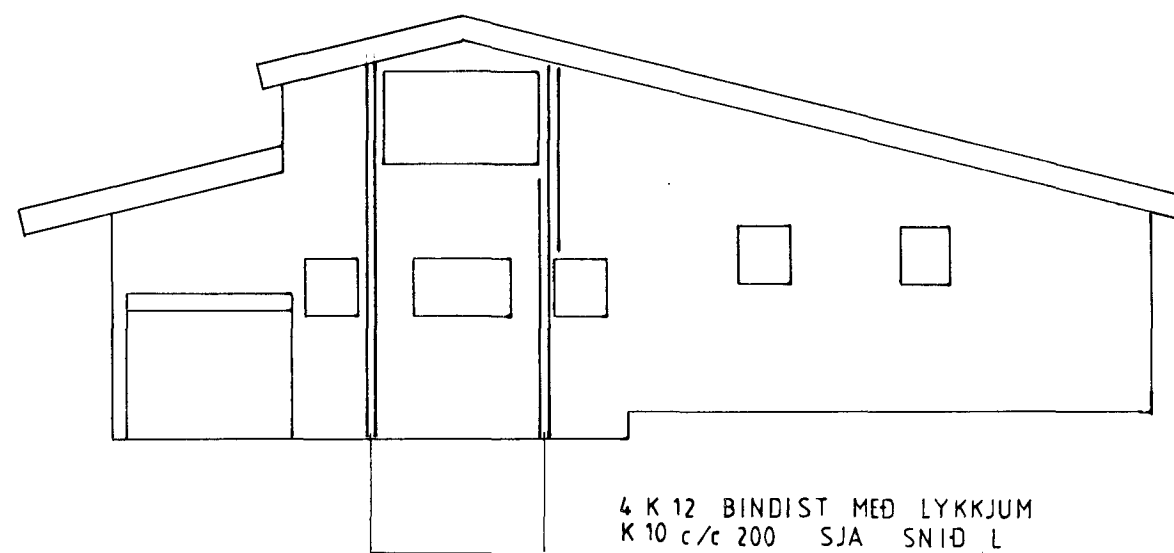


NORÐVESTUR HLID

SNID N 1:10

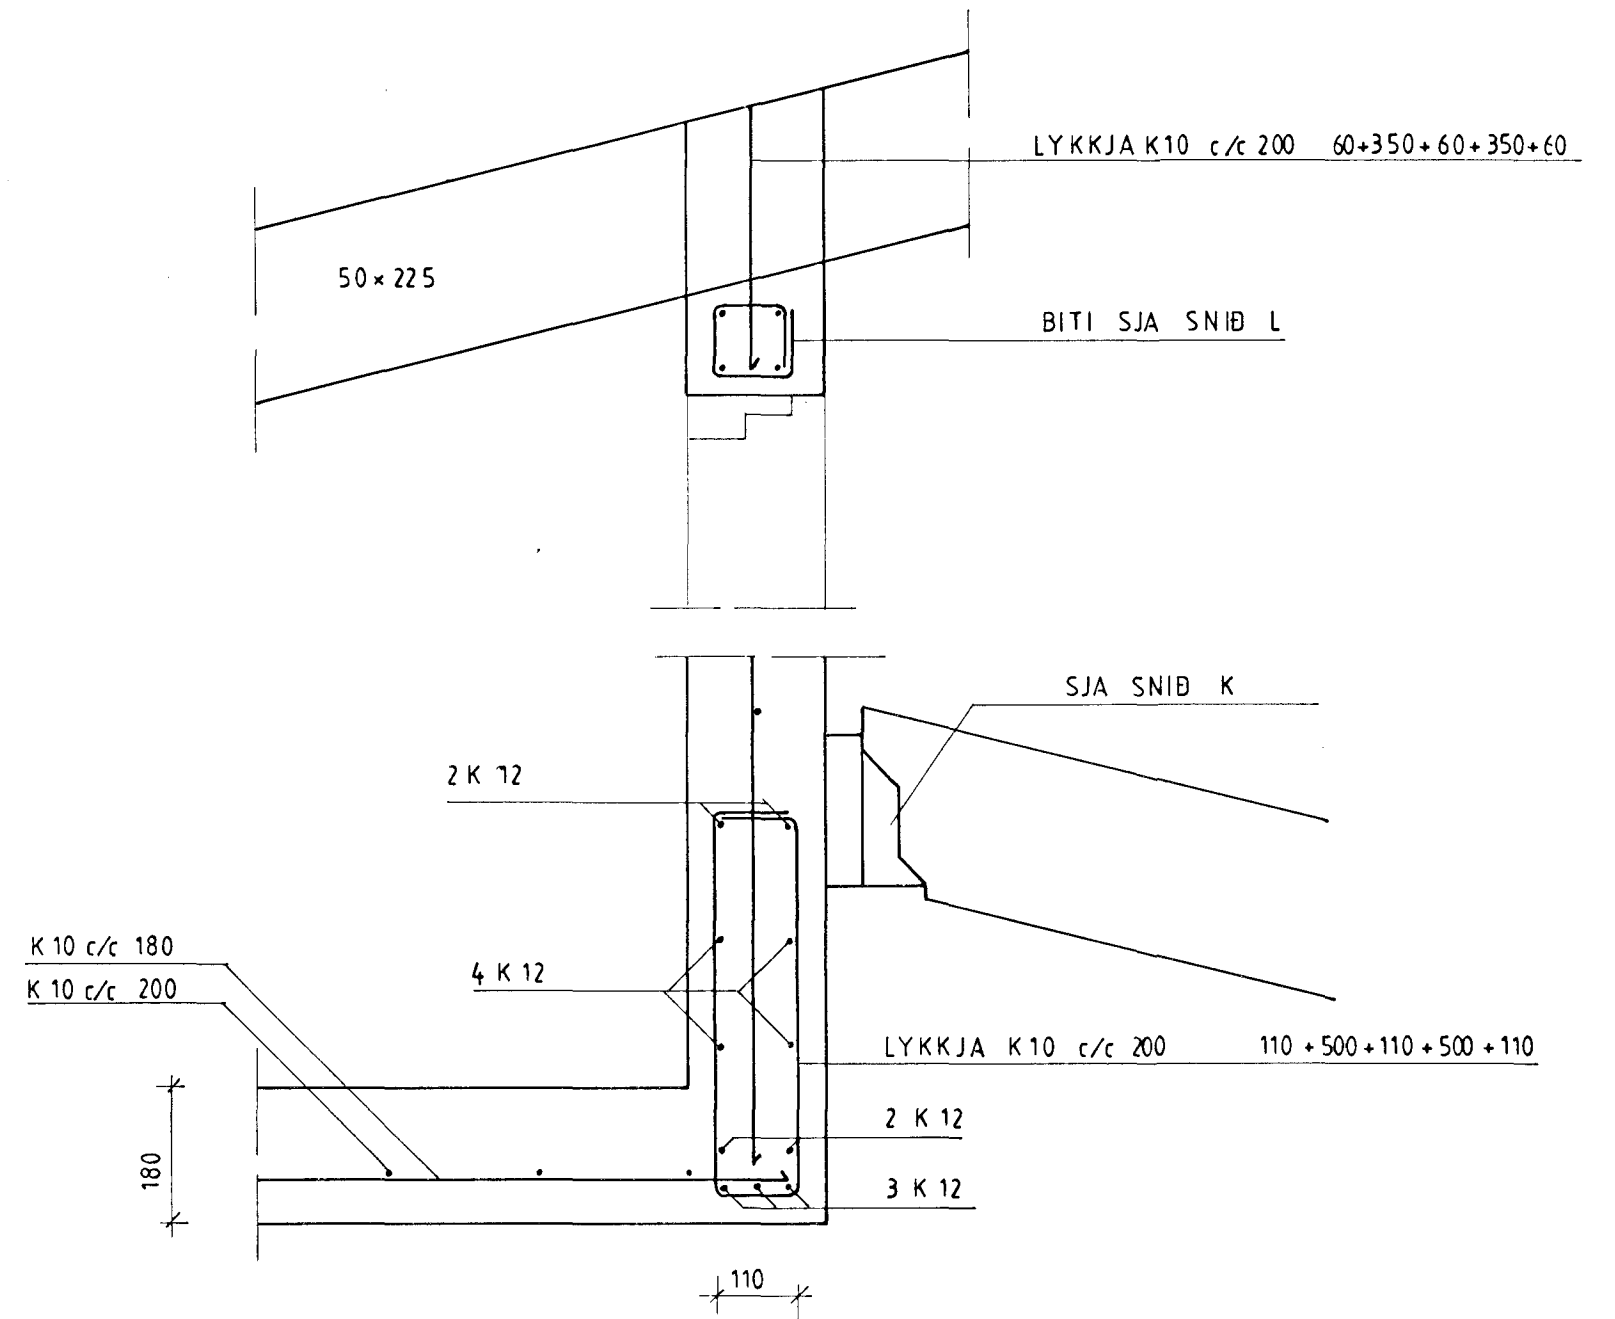

GJAF TEIÐIN NR 3
SÖNNU

G. Baldvin Olason

PRASTARÁS 27		
PLATA OG STIGI		
1:50	1:10	TEIKNING 5
		MARS 2001
G. BALDVIN OLASON		171055 7849
TÆKNIFRÆÐINGUR		897 2111