


OFN NR.	STAÐUR	HITABÖRF KCAL/H	MESTA LENGD	MESTA HÆÐ
101	VINNUHERB	1,690	2200	600
102	STOFA	1,270	3000	400
103	ELDHÚS/BORÐST	1,650	2200	600
104	HERB	1,220	2000	600
105	HERB	1,280	1800	600
106	HERB	940	1800	600
107	HANDKLOFN			
201	HJÓN	1610	2000	600
202	BAÐ	490	1300	600
203	HANDKLOFN			
SAMTALS=		10,280		

GRUNNMYND 1 HÆÐ 1:50

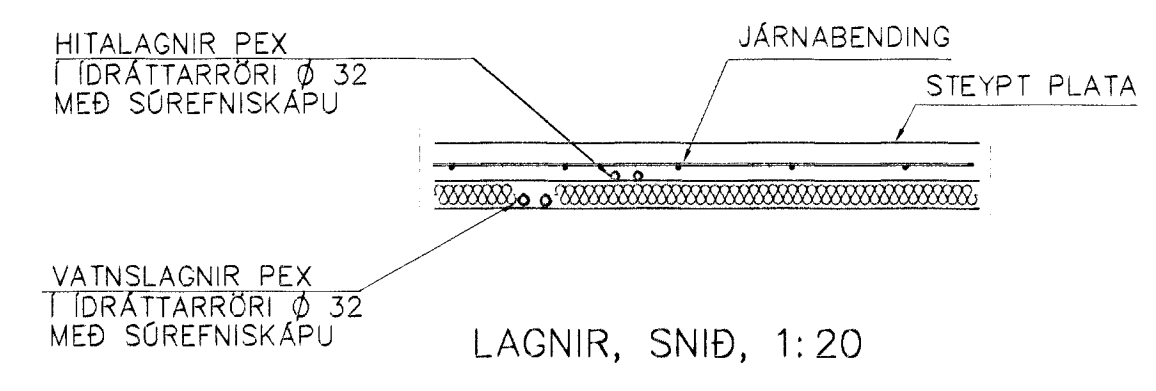

Handwritten notes:
 21. 12/9 07
 Ljör

Br.	Dags.	Eðli breytinga	Sign
ÞRASTARÁS 29 HAFNARFIRÐI			
HITA OG VATNSLAGNIR			
Samþykkt þann 14. SEPT. 2001			
MKV. 1:50			
DAGS. MAÍ 2001			
VERK NR. 2064 TEIKN. NR. 2-04			
HANNAÐ SIG. ÞORLEIFSS. KT. 241148-3009 TEIKNAD G.H.			
YFIRFARIÐ			
TÆKNIPJÓNUSTA SIGURÐAR ÞORLEIFSSONAR ehf STRANDGÖTU 11 220 HAFNARFIRÐI Sími 555-4255 FAX 565-2875 E-mail taeknihjonusta@islandia.is kt: 440593-2539			