



SNID Í STEYPTA PLÖTU MEÐ GÓLFHITA MKY. 1:10

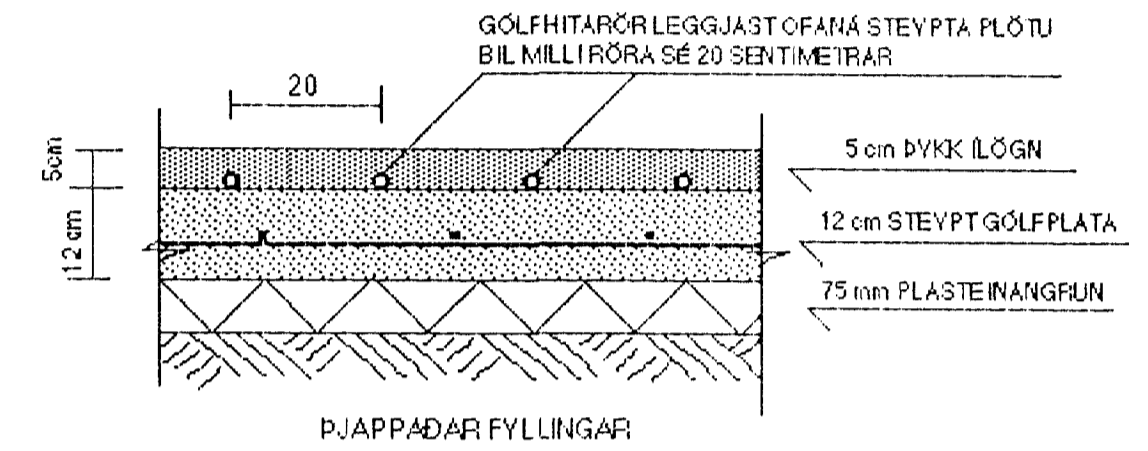

SKEMATÍSK TEIKNING AF TENGINGU INNA GÓLFHITASLAUFU

GÓLFHITARÖR SÉU AF YIDURKENNDRI GEFD.
T.D. KRÖSSBUNDIN WISPRÖ - PEX PLÁSTRÖR 20 x 2.0 mm
BL MILLIRÖRA SÉ 20 cm.

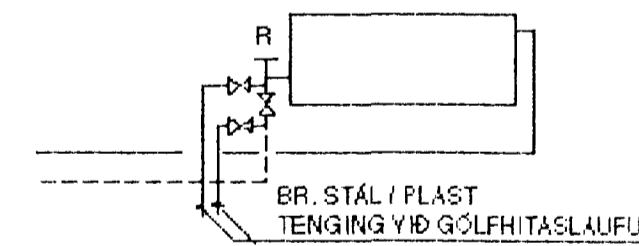

Byggingafultrúi Hafnarjarðar
Afgreitt þann
19 SEPT. 2002
[Signature]

TEIKN.NR.: 2.05	TV	TÆKNIYANGUR TÆKNIDJONUSTA HLÐASMÁRI 17 Í KÓPÁYOGI SÍMI: 564 22 44
KVÆÐI: 1:50		
DAGS.: SEPT. 2001		
HANNAÐ: M.G.	VERKERNI: PRASTARÁS 38, HAFNARFIRDI	
TEIKNAD: M.G.	LAGNIR: GRUNNMYND EFRI HÆÐAR	
YFIRFARIÐ: <i>[Signature]</i>	MAGNÚS GYLFASON F.T.F.I KT. 201251-4199	