



SNID I STEYPTA PLÖTU MED GÓLFHITA MKY. 1:10

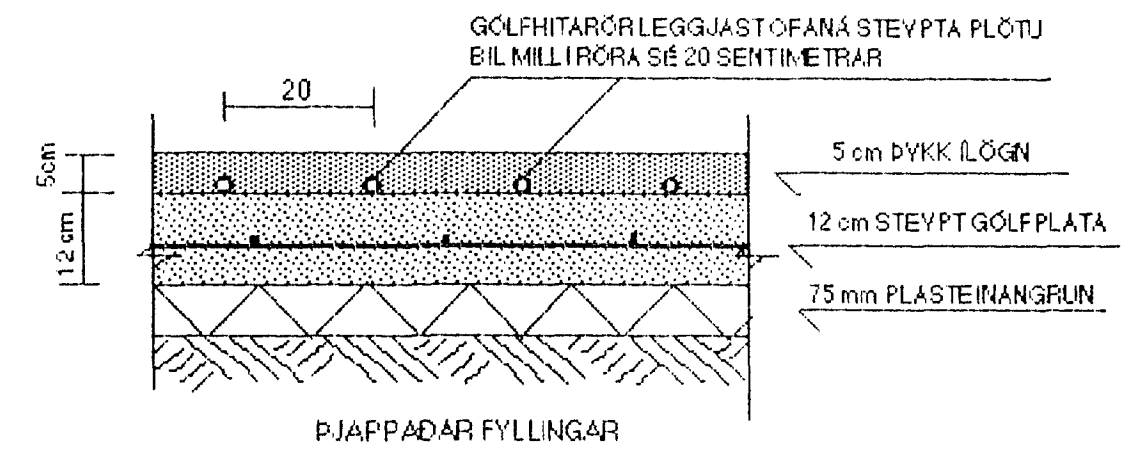

SKEMATISK TEIKNING AF TENGINGU INNA GÓLFHITASLAUFU

GÓLFHITARÖR SÉU AF YIDURKENNDRI GEFÐ.
T.D. KRÖSBUNDIN WISPRO - PEX. PLASTRÖR 20 x 2.0 mm
BIL MILLIRÖRA SÉ 20 cm

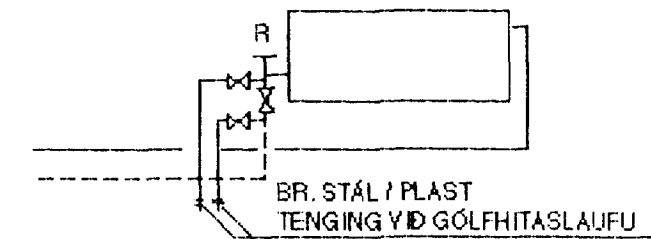

Byggingafræðingur
Afgreitt þann
19 SEPT. 2002

TEIKN.NR.: 2.05	TV	TÆKNIYANGUR TÆKNIÞJÓNUSTA HLAÐASMÁRI 17 / KÓPAVOGI SÍMI: 584 2244
KVARDI: 1.50		
DAGS.: SEPT. 2001	VERKEFNI: ÞRÁSTARÁS 42, HAFNARFIRÐI	
HÁNNÆÐ: M.G.	LAGNIR: GRUNNMYND EFRI HÆÐAR	
TEIKNÆÐ: M.G.	YFIRFAÐIÐ: <i>Magnús Gylfason</i> <i>Eva Þ. Gunnarsson</i>	
MAGNÚS GYLFASON F.T.F.1		KT. 201251-4199