
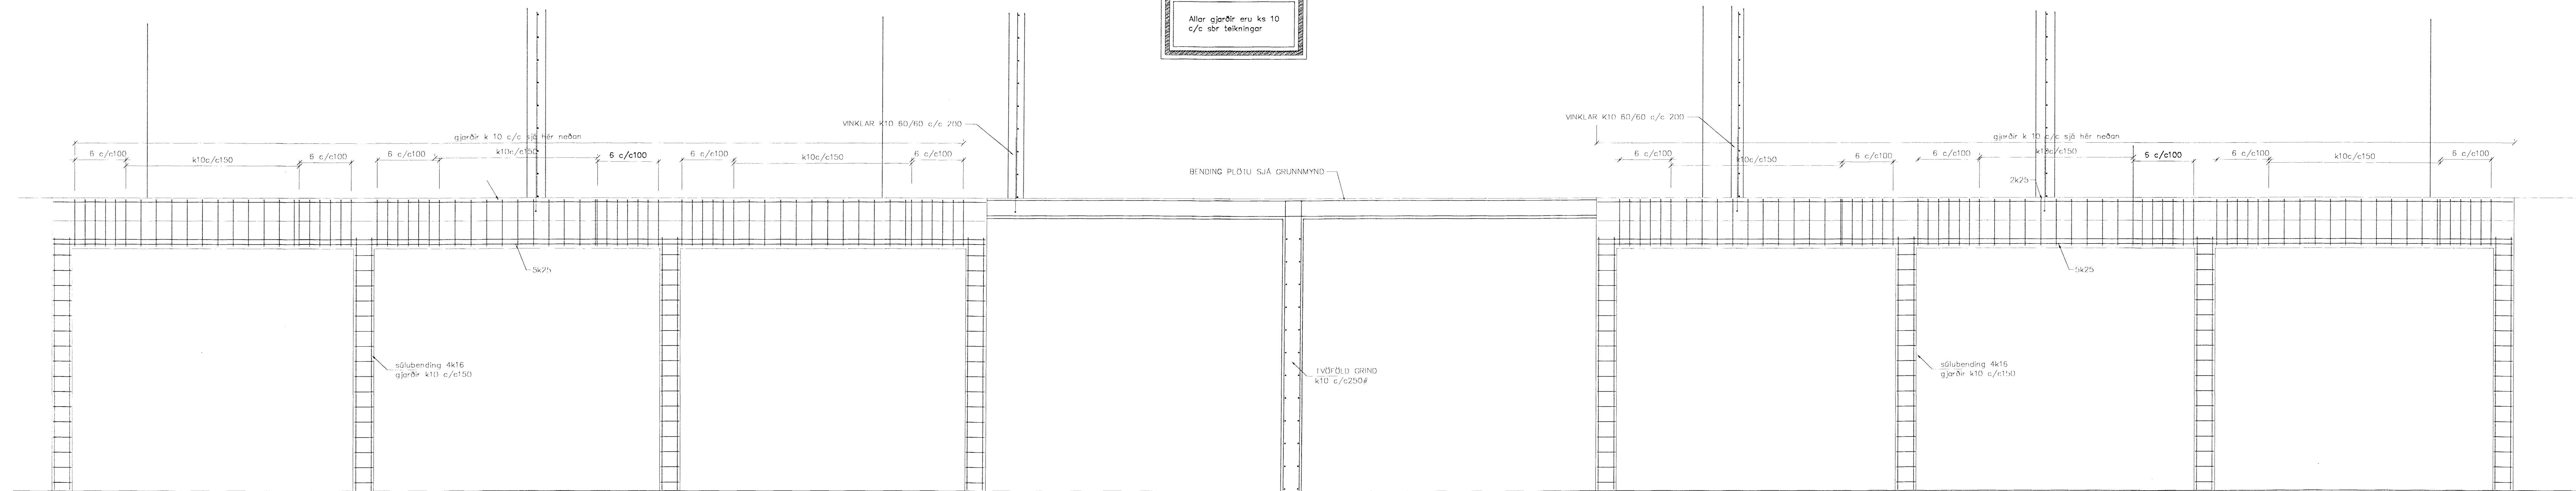
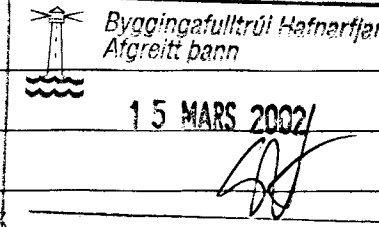


Allar gjörðir eru ks 10 c/c sbr teikningar

BITI B-2 1:20

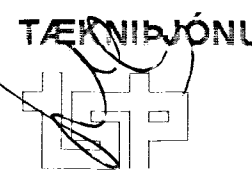

BITI B-3 1:20

Br.	Dags.	Elli breytinga	Sign.
ÞRASTARÁS 44 HAFNARFIRDI			
ASÝNDIR BITA I KJALLARA			
MKV. 1:20			
DAGS. JAN. 2002	13 MAJ 2002		
VERK NR. 2119			
TEIKN. NR. 1-0			
HANNAD SIG. ÞORLEIFSS. KT. 241148-3009			
TEIKNAD. G.H.			
YFIRFARID			
 TEIKNIFÉLAGIÐ SIGURDAR ÞORLEIFSSONAR ehf. STRANDGÖTU 11 220 HAFNARFIRDI Sími 555-4255 FAX 554-2875 E-mail teknif@teknif.is kt. 440593-2539			

Am 13/02
Suf