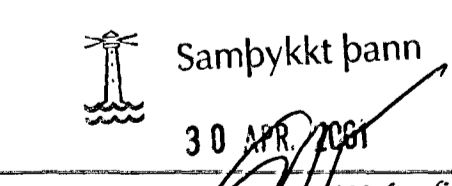
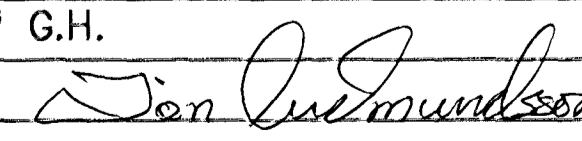


GRUNNMYND KJALLARA 1:50

SKÝRINGAR
 ALLAR HURDIR I GEYMSLUM
 SKULU VERA MED RIST

OFN NR.	STAÐUR ÞRASTARÁS 71	HITAÖRF KCAL/H	MESTA LÉNÐ	MESTA HÆÐ
001	GEYMSLA	670	1600	600
002	BAD	380	700	600
003	ÞVOTTUR	420	800	600
004	ANDD	540	800	600
005	ELDHÚS	1,100	1600	500
006	HERB	1,000	1800	600
007	HERB	640	1600	600
008	STOFA	1,180	1600	400
009	STOFA	1,180	1600	400
010	HJÓN	1,120	2700	400
011	GEYMSLA	520	800	600
012	GEYMSLA	510	600	600
013	GEYMSLA	500	600	600
014	GEYMSLA	500	600	600
015	GEYMSLA	500	600	600
016	GEYMSLA	1,190	1600	600

Br.	Dags.	Eðli breytinga	Sign
ÞRASTARÁS 71 HAFNARFIRÐI			
HITA-VATNS OG FRÁRENNISLAGNIR KJALLARA			
MKV. 1:50		 30 APR 2001	
DAGS. APRIL 2001		Byggingarfulltrúi Hafnarfirði E.H. Sigurbjartur Halldórsson	
VERK NR. 2061			
TEIKN. NR. 2-02			
HANNAÐ V.SIG. ÞORLEIFSS. KT. 241148-3009 TEIKNAD. G.H. YFIRFAND. 			
TÆKNIÞJÓNUSTA SIGURDAR ÞORLEIFSSONAR ehf STRANDGÖTU 11 220 HAFNARFIRÐI Sími 555-4255 FAX 565-2875 E-mail taeknitjonusa@islandia.is kt: 440693-2539			