


GRUNNMYND STIGA 71B M 1 : 20

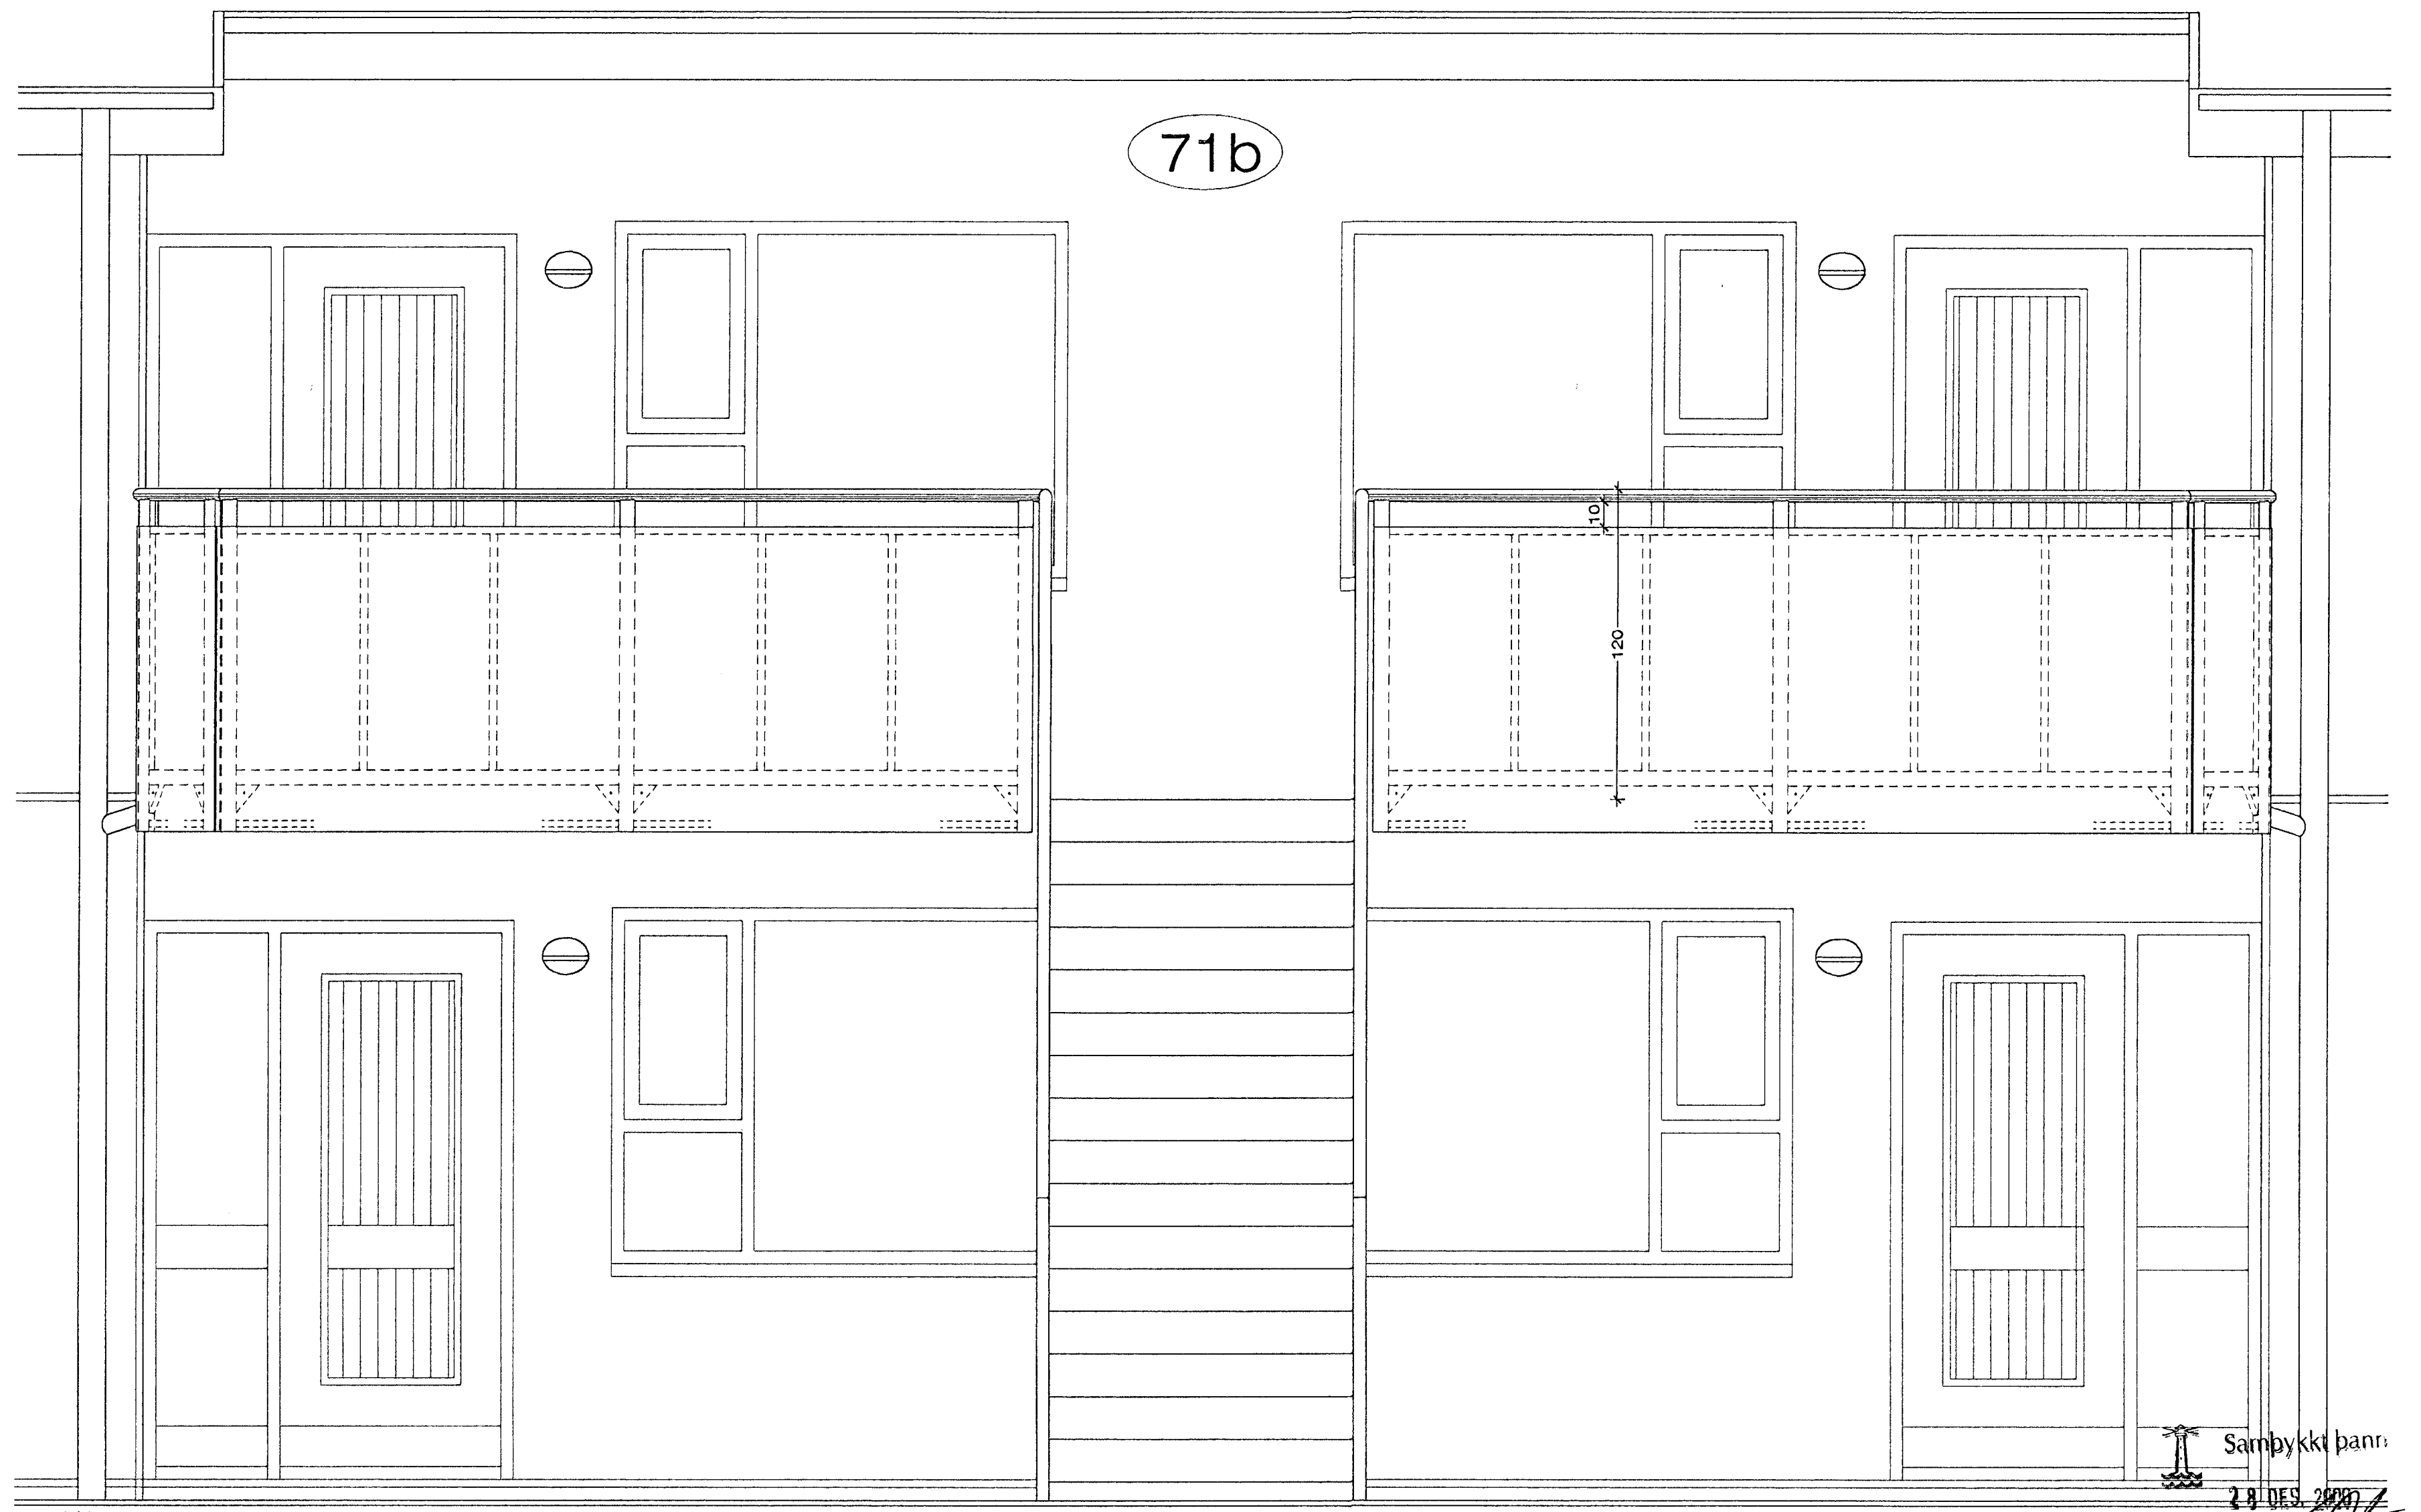

ÚTLIT STIGA 71B M 1 : 20

Samþykkt þann:  
28. DES. 2000  
Byggingafultrúnaður / Hafnarfirði  
F.h. Sigurbjartur Halldórsson

PRASTARÁS 71, HAFNARF. STIGAR OG HANDRIF

VERK. NR. 238 DAGS. 04.12.2000 MÁL. 1:20  
TEIKN. NR. 210 BREVTT.

JÓN GUÐMUNDSSON ARKITEKT Jón Guðmundsson  
VINNUSTOFA. SKÚLAGÖTU 83 REYKJAVÍK. Sími 552 5055