





Húsvéita nr. 2209, Teikning nr. 1389  
 Samþykkt þ. 14-6 1973  
 f.h. RAFVEITU HAFNARFJARÐAR  
 Björn Jóhannsson  
 Eftirlitmaður rannagna

Innlök samþykkt 8.16. 1973  
 f.h. RAFVEITU HAFNARFJARÐAR

Alfred Þorláksson

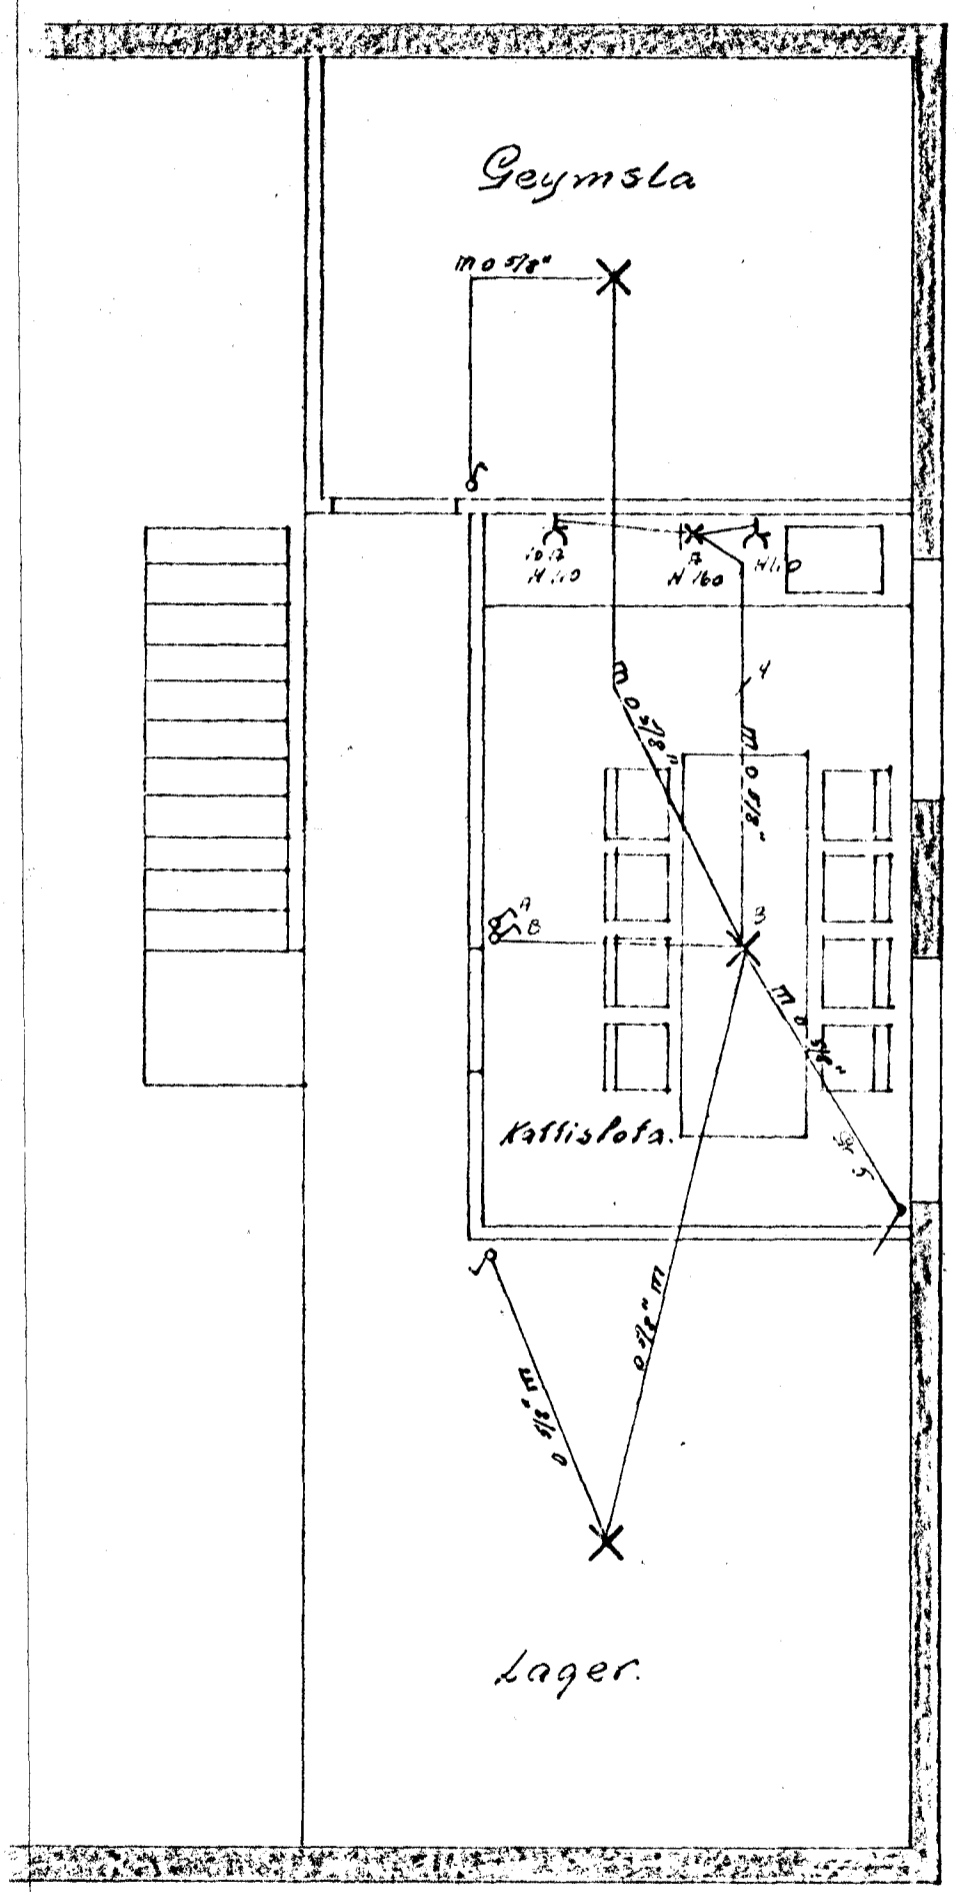

11. H. 03.

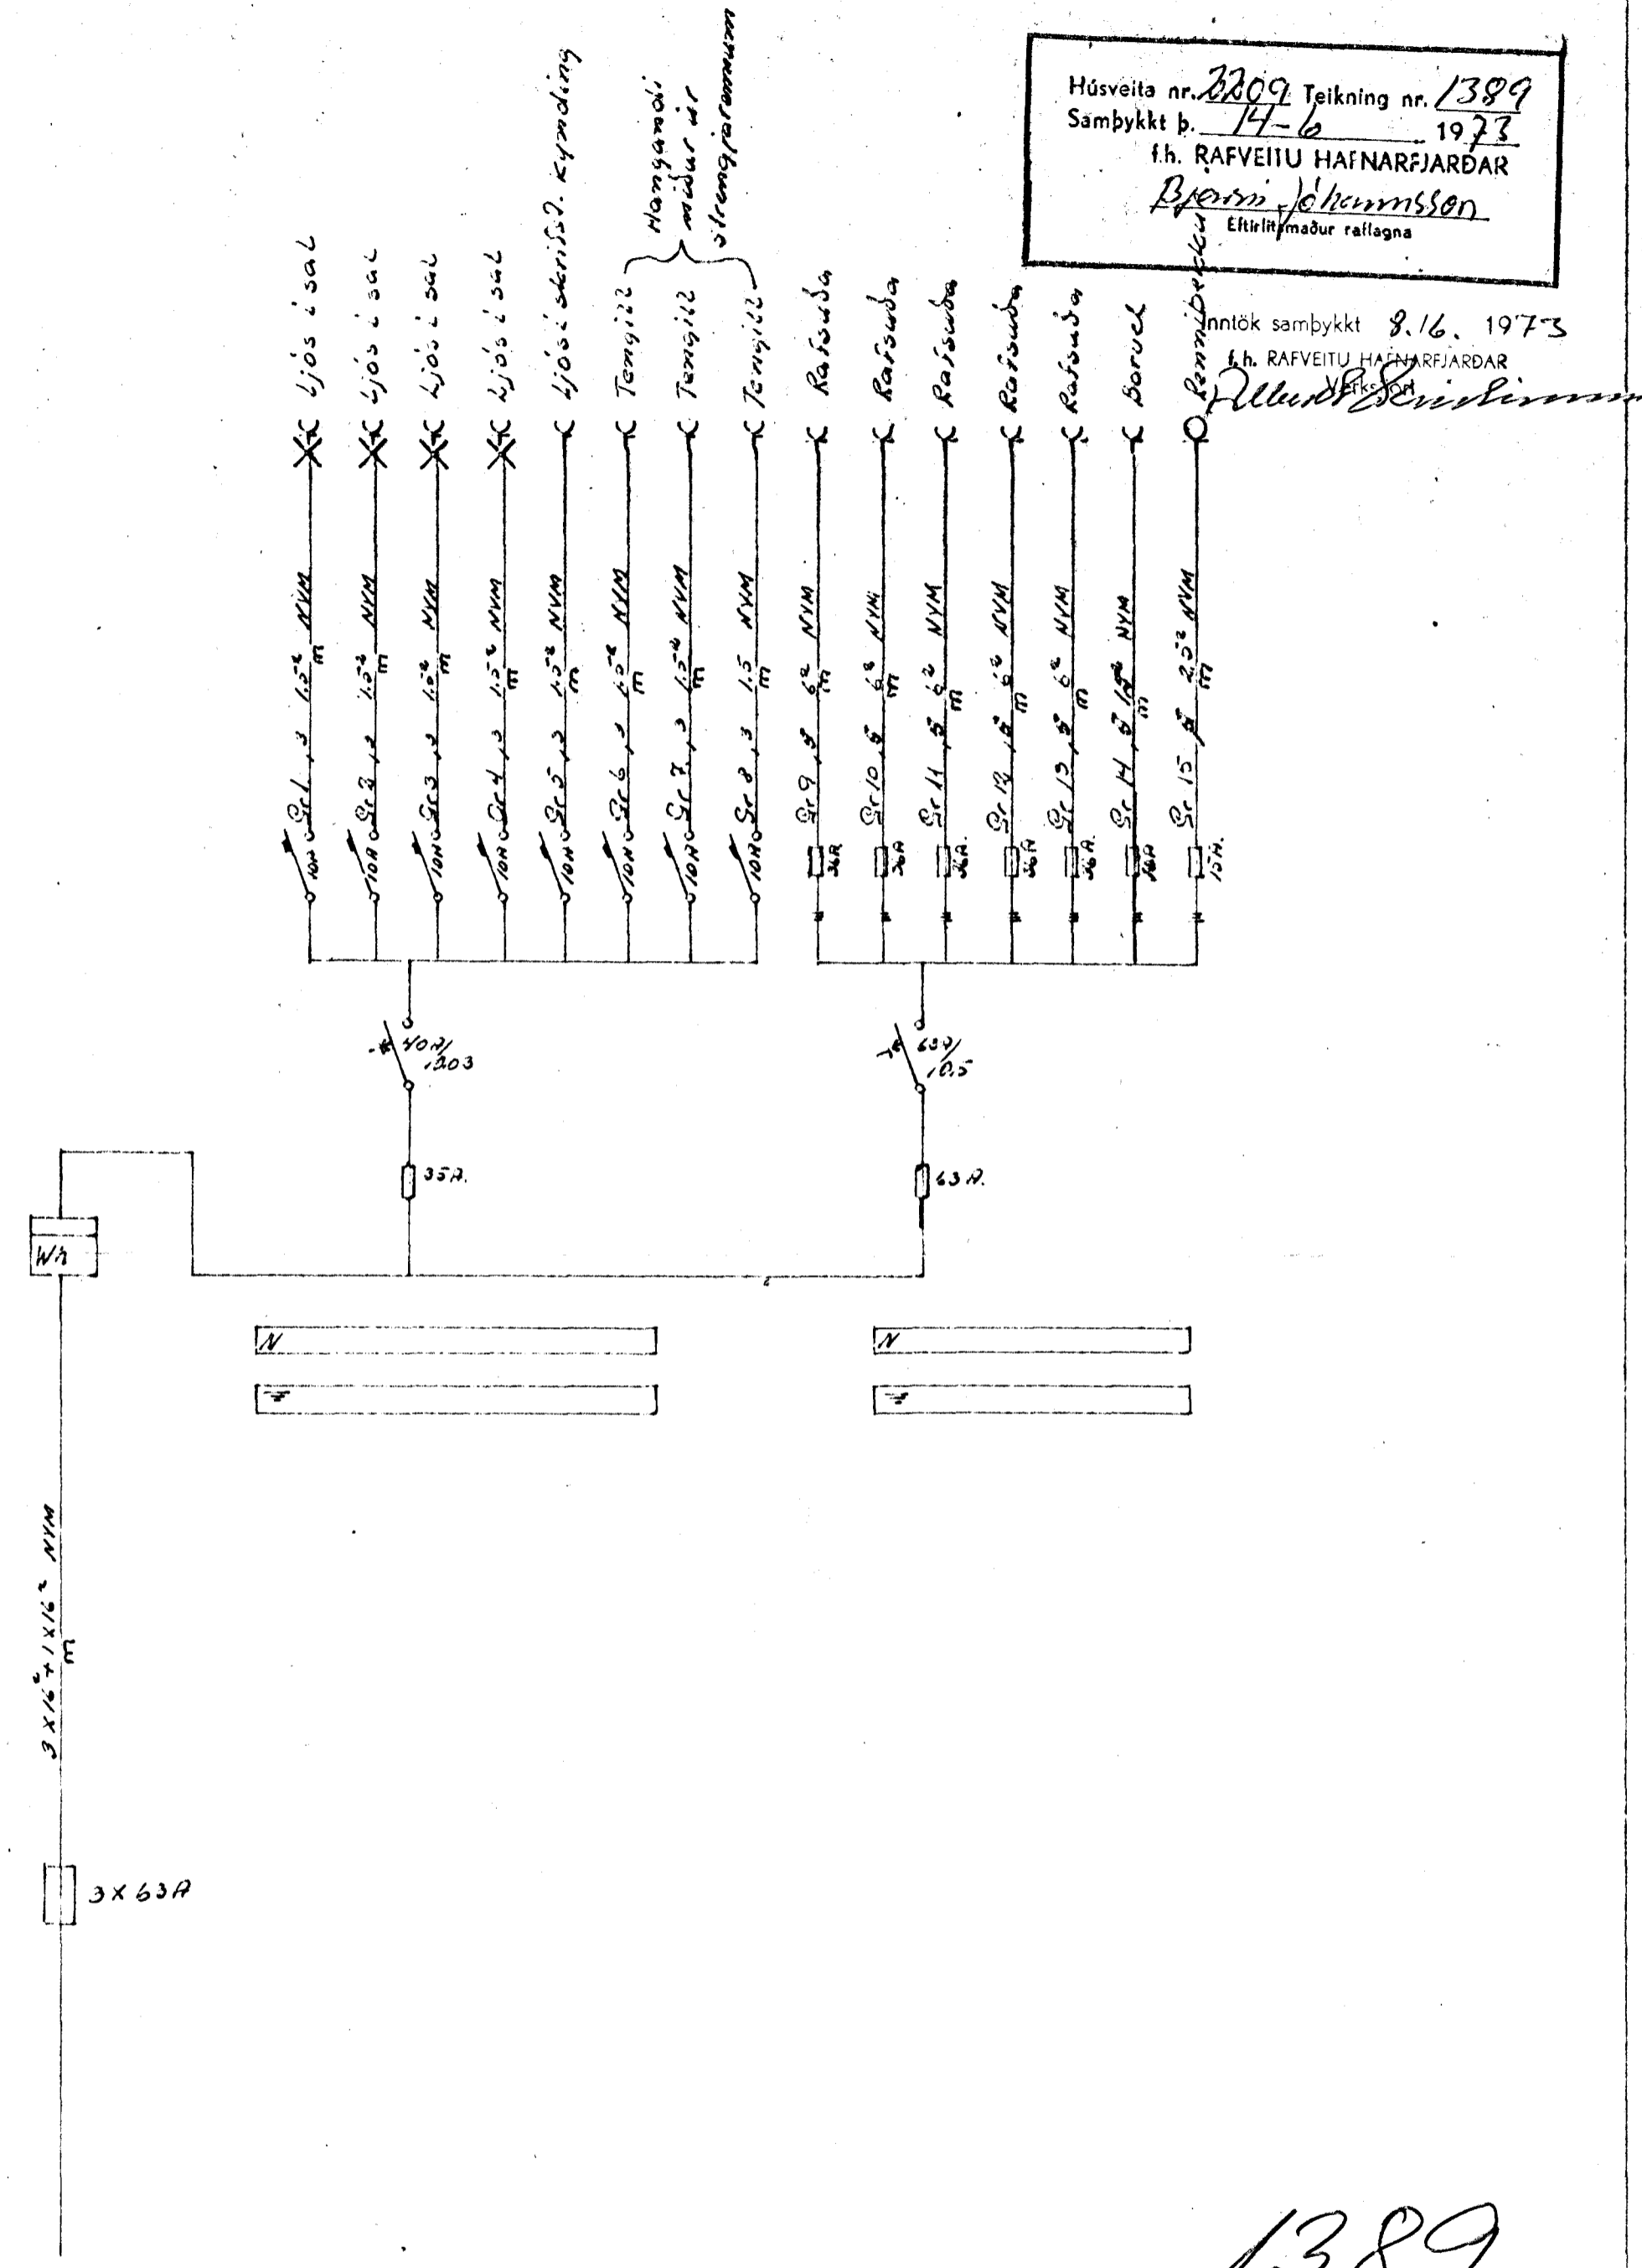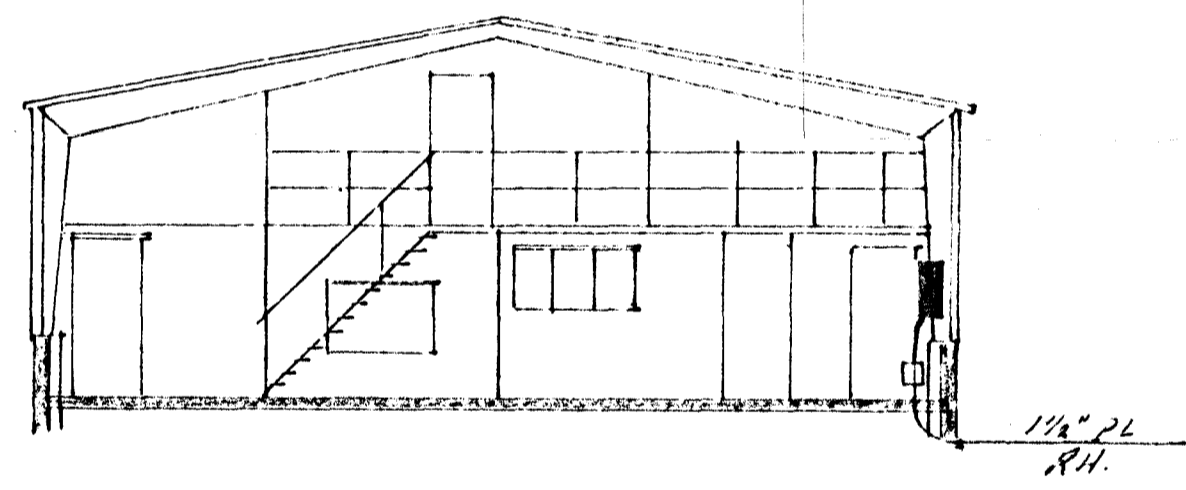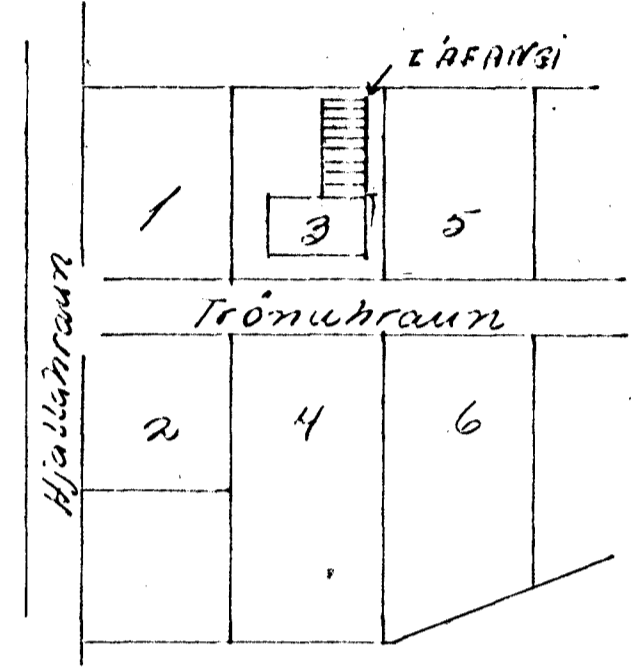

1389

Breytingar	afens Evertsson S. 52829
NEP. 32. IX. 1973	
	Trönuhraun 3
	Kaft. 12 Hæð. Orskárum 2 og 2.
	bvæð. og löpplakandi 1972
	H.F.E. T.F.E. 3
	HÁL. 1.50