


NORÐUR

13

FRÚSIANOUR

AFSTOÐUMYND

KLASSI 1:500

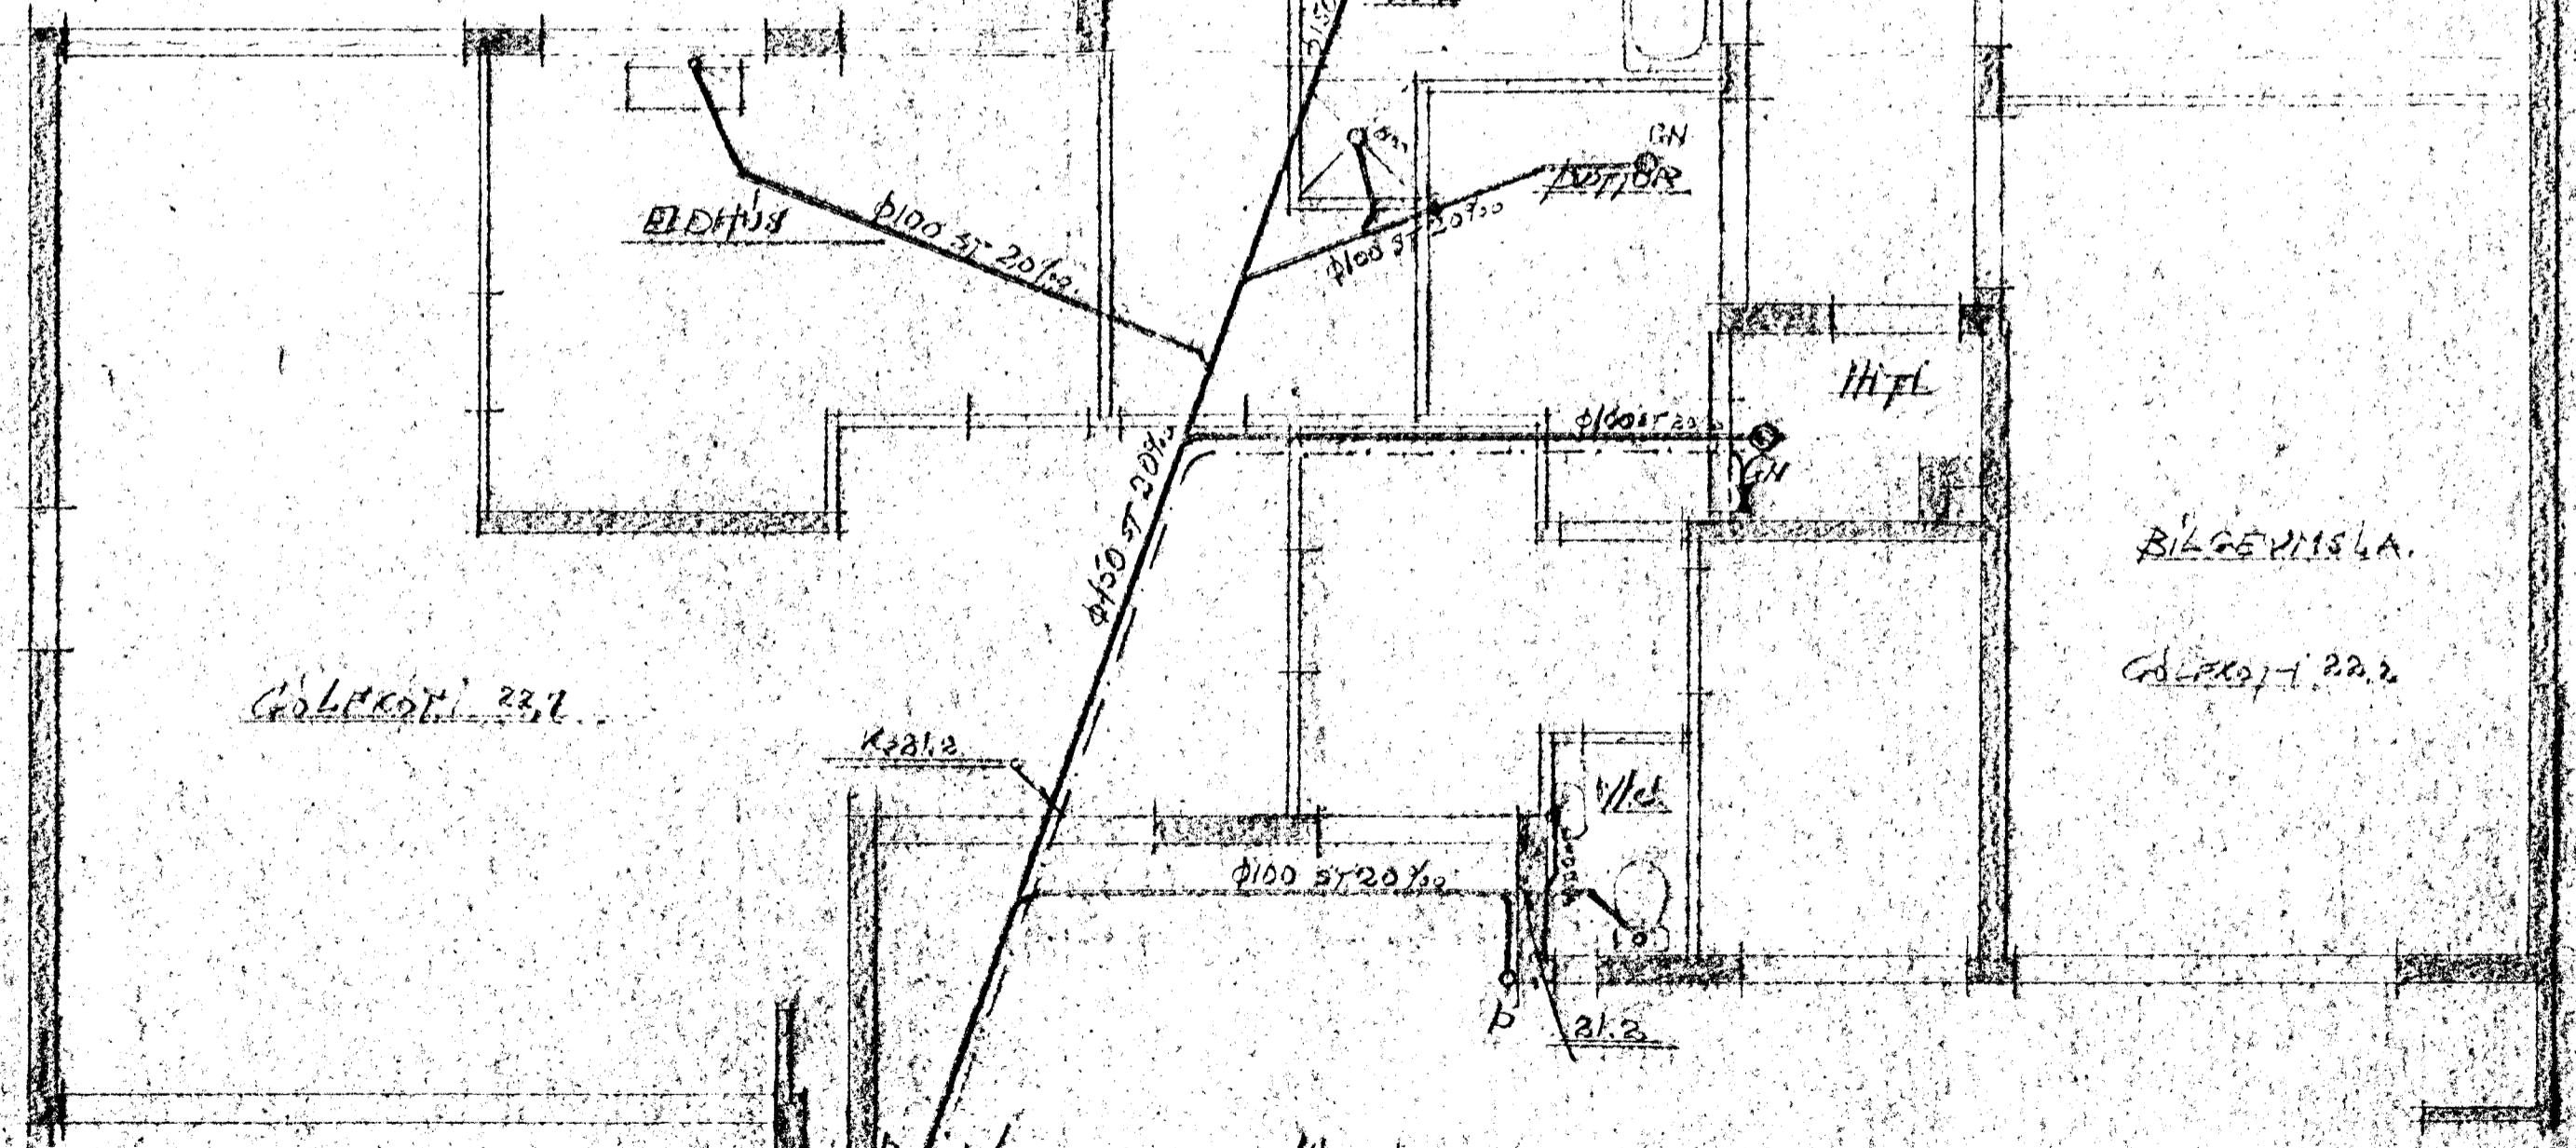

GRUNNMYND
KLASSI 1:50

TENGIRKOTI V/D GÖTU 21.0

ÞREYTT 1. OKT '69. Rind. Tugaldsson

FRÚSIANOUR 13
SÖLLEGGI FORUNNI

Hatvanastígur 6 íspít. 1969
Rindur Tugaldsson