
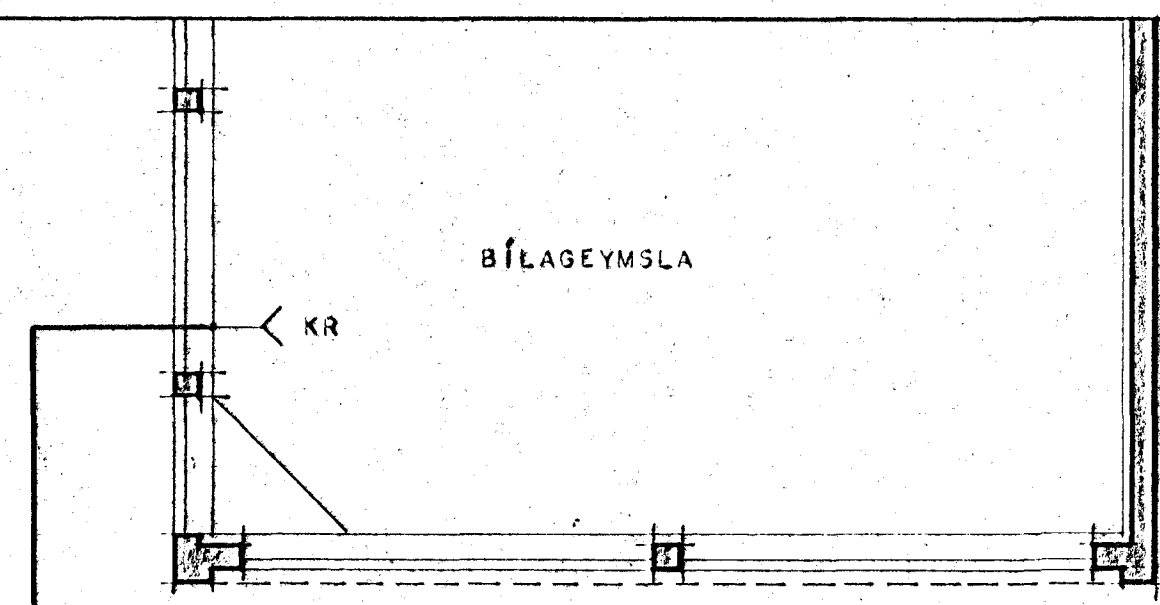


# ÞRÚÐVANGUR 16

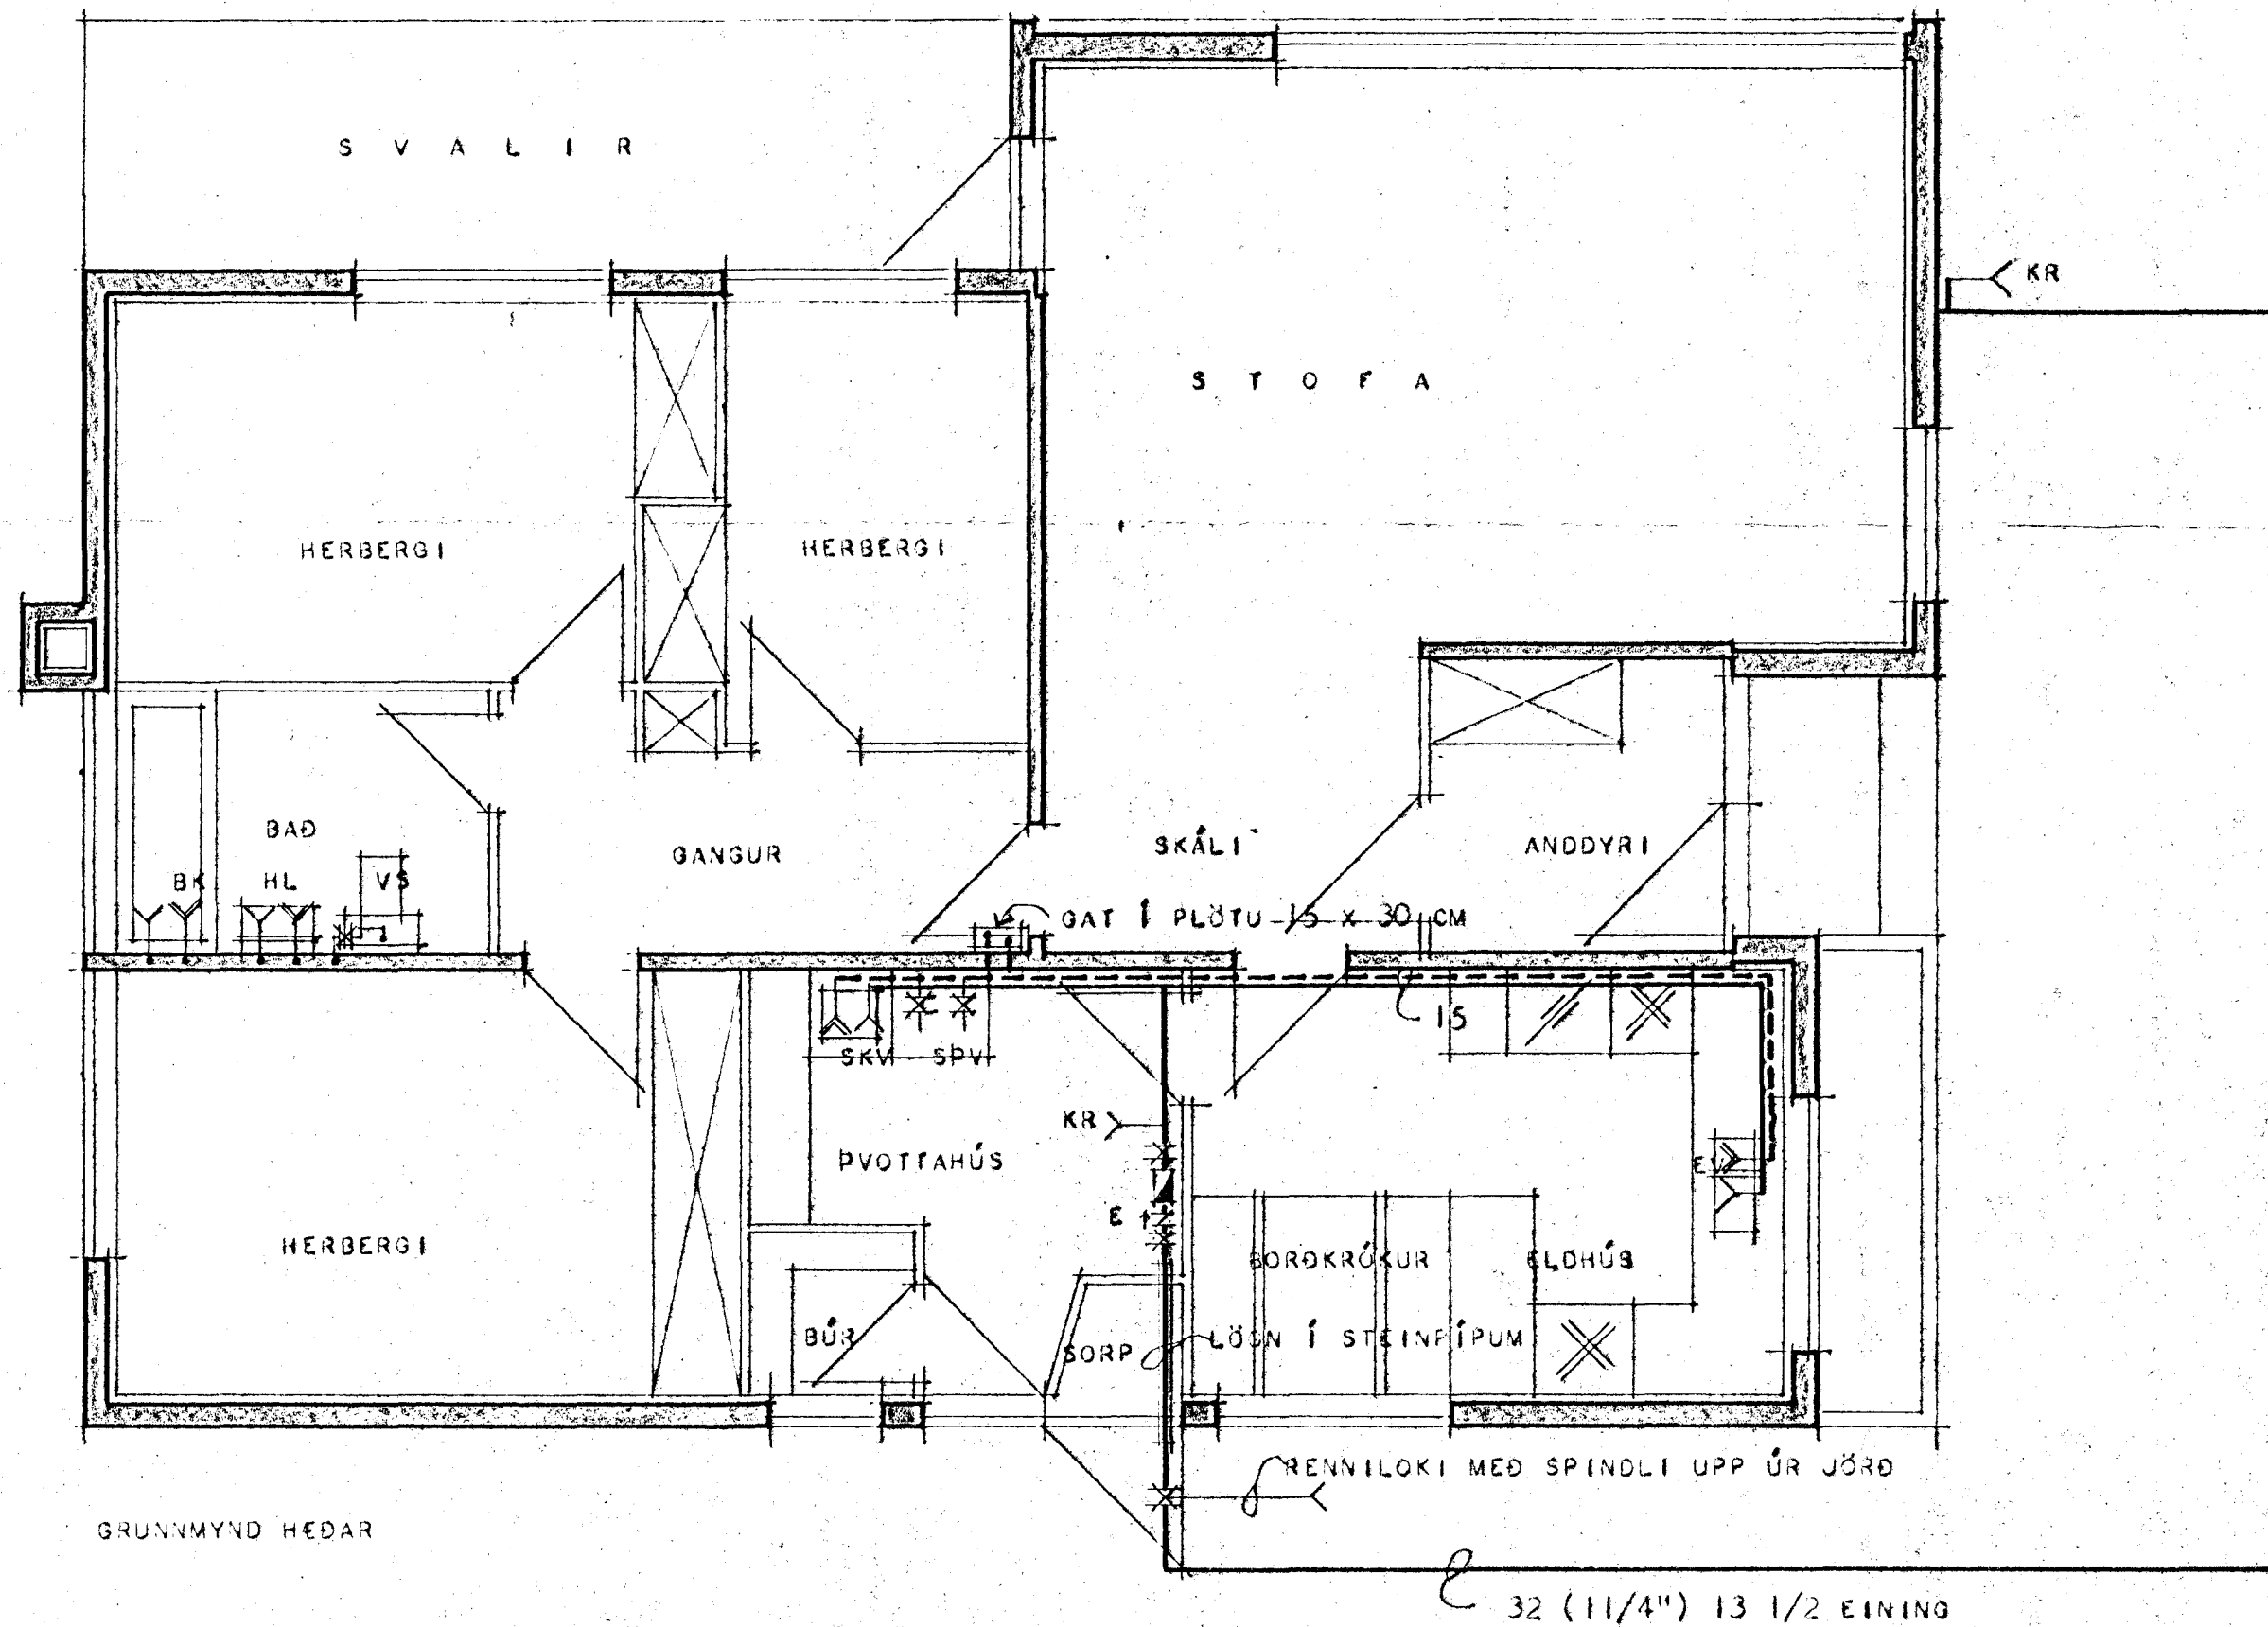

15 LÖGN AD BÍLAG. Í FROSTFRÍRI DÝPT

TAFLA YFIR TÖPPUNARSTAÐI			KALDIR KR			HEITIR KR		
SKS	HEITI	FJ	VÍDD MM		VÍDD MM			
			15	20	EIN	15	20	EIN
SPV	SJÁLFRVIRK PVOTTAVÉL	1	1		1	1		1
SKV	SKOLVASKUR	1	1		1	1		1
EV	ELDHÚSVASKUR	1	1		1	1		1
HL	HANDLAUG	1	1		1	1		1
BK	BADKER	1	1		1	1		1
KR	KRANI	3	3		3			
VS	VATNSSALERNI	1	1		1/2			
					8 1/2			5
TÖPPUNARSTAÐIR SAMTALS					13 1/2			

## MERKINGAR

- KALT VATN
- - - HEITT VATN
- TÖPPUNARSTAÐUR KALT VATN
- - - TÖPPUNARSTAÐUR HEITT VATN
- MELIR
- EINSTREYMILOKI
- RENNILOKI
- RENNILOKI MEÐ SPINDLI UPP ÚR JÖRD
- TEMINGARVENTILL
- ÖRYGGISLOKI
- LOFTPÚÐI
- FLOTKRANI

GRUNNMYND HEDAR

32 (11/4") 13 1/2 EINING

HÖSNÆÐISMÁLASTOFNUN RÍKISINS	
VATNSLAGNIR	EINBYLISHÚS
GRUNNMYND MÁL 1:50	VERK.
	<b>82</b>
	BLAÐ NR 1
	1969
<i>Ólafur Guðmundsson</i> <i>Maguís Guðjónsson</i>	