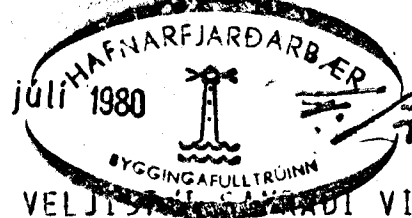


TENGIMYND HITAVEITU

OFNASKRÁ  $\Delta T = 40^\circ C$

NR.	HITATAP KCAL/T.	MESTA LENGD	MESTA HÆÐ	TENGI	OFN -
101	1875	360cm	70cm		
102	665	180—	50—		
103A	630	170—	58—		
103B	700	170—	58—		
104	425	50—	70—		
105	420	60—	58—		
106	350	100—	58—		
107	1035	180—	58—		
108	720	150—	70—		
109	695	150—	70—		
201	1170	160—	70—		
202	1375	170—	70—		
203	1155	160—	70—		
204	185	50—	50—		
205	705	80—	70—		
206	800	170—	58—		
207	1060	200—	58—		
208	1990	270—	18—		
209	815	70—	70—		

31. júlí 1980  
  
 OFNAR VELJINGARFRÁHVAÐI VIÐ ARKITEKT.

SKÝRINGAR SJÁ TEIKN. NR. 20.

HÚS C I

TÚNHVAMMUR 10	MÆLIKVARDI %	VERK 3001	TEIKN NR 27
TENGIMYND HITAVEITU	Hannað: <i>[Signature]</i> Teknað: <i>[Signature]</i>	Yfirfarið: <i>[Signature]</i> Samb. <i>[Signature]</i>	DAGS
JÓHANN GUNNAR BERGÞÓRSSON VERKFR. MVFI STANDOGGU 11 — HAFNARFJÖRÐI — SÍMÍ 53315	BREYTT		