
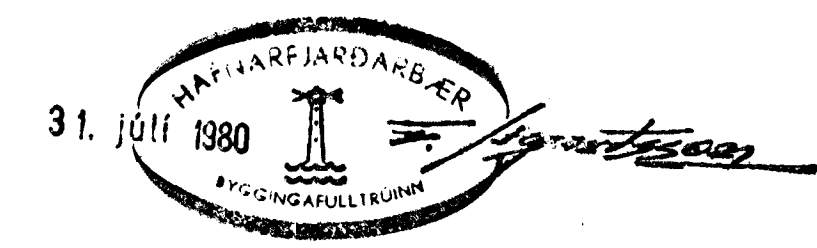


KERFI ~1:50

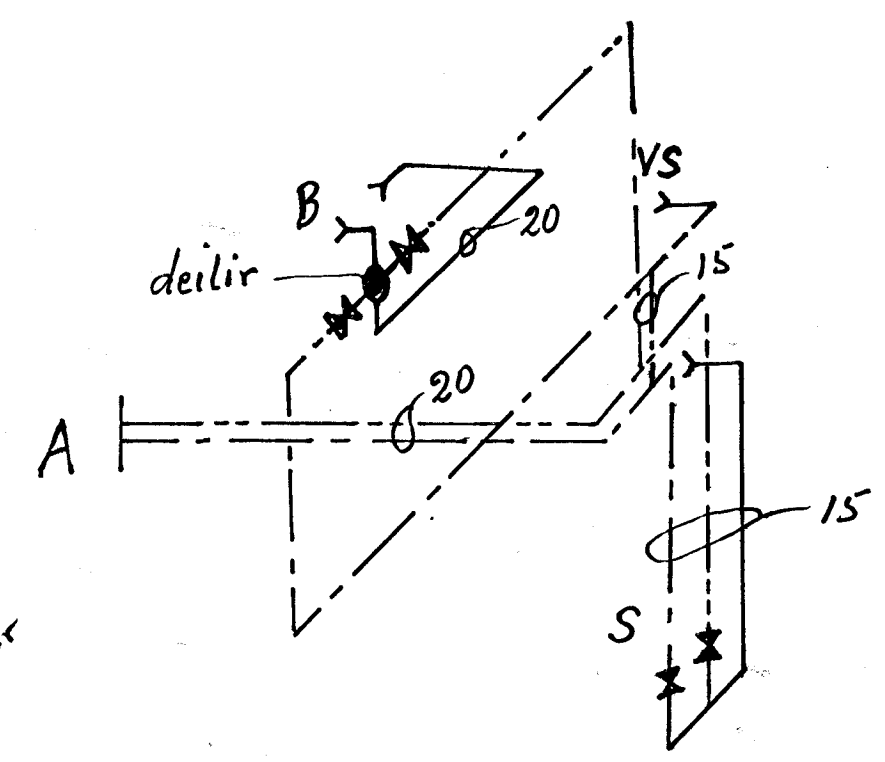

SKÝRINGAR SJÁ TEIKN. NR. 20.

HÚS C I

TÚNHVAMMUR 14	MÆLIKVARDI ~1:50	VERK 800.1	TEIKN NR 24.
VATNSLÖGN — KERFI	Hannað: <i>[Signature]</i> Teiknað: <i>[Signature]</i>	Yfirfarið: <i>[Signature]</i> Samb: <i>[Signature]</i>	DAGS JUNÍ '80
JÓHANN GUNNAR BERGPÓRSSON VERKFR MVFI STRANDGÖTU 11 — HAFNARFIRÐI — SÍMI 53315	BREYTT		