



Samþykkt á fundi bygginga-
nefndar þ. 11. 6. 1980
BYGGINGAFULLTRÚÐ N
HAFNARFIRÐI
f. Skuad.

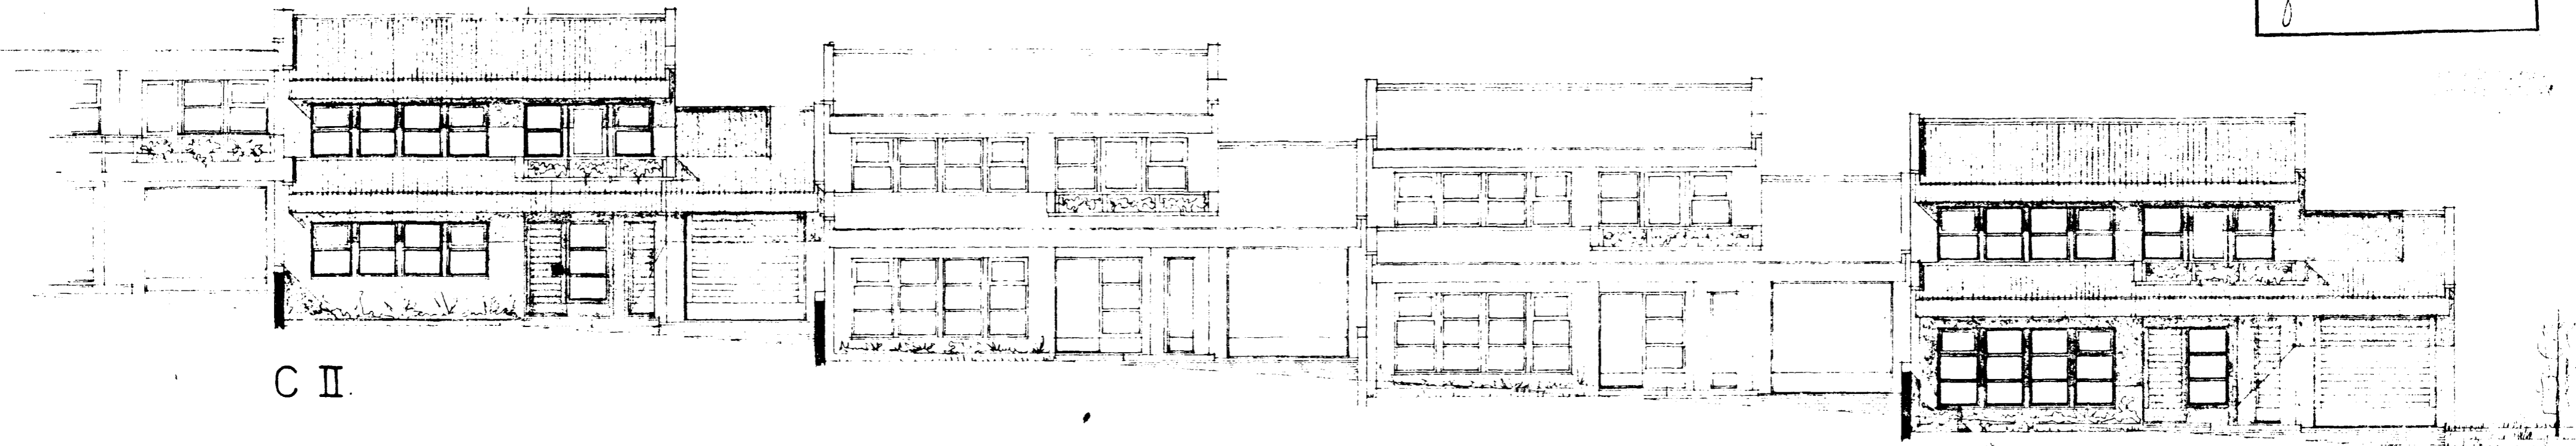

NOREVESTUR


C III.

tifftopdf - www.rubissoftware.com - Demo Version

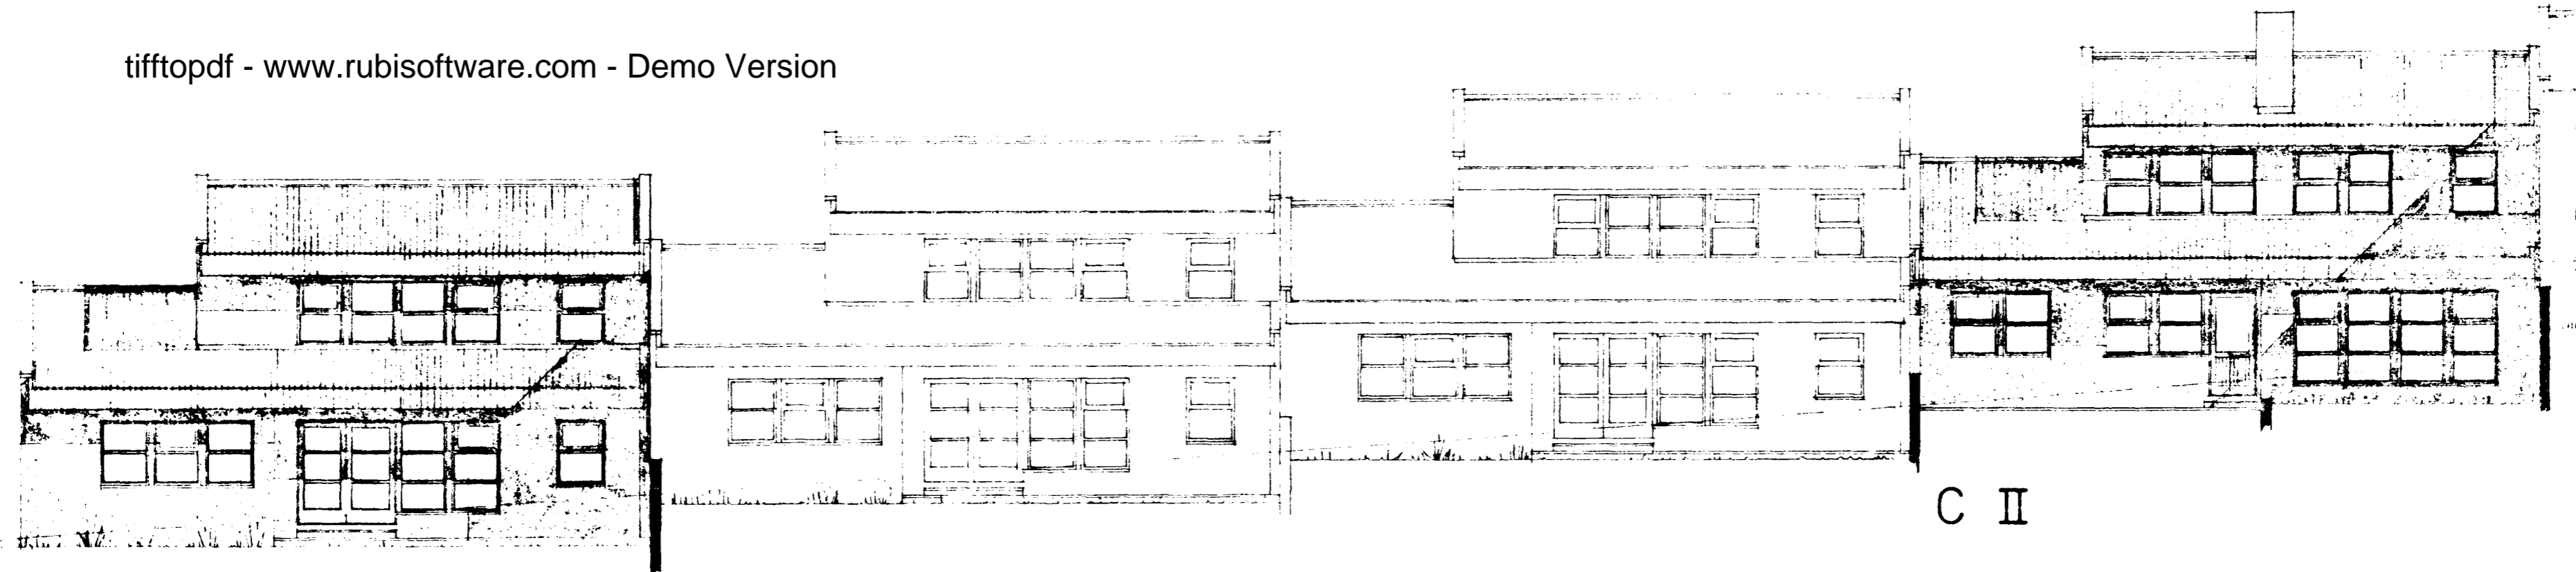

SÚÐAUSTUR
C III.

C II

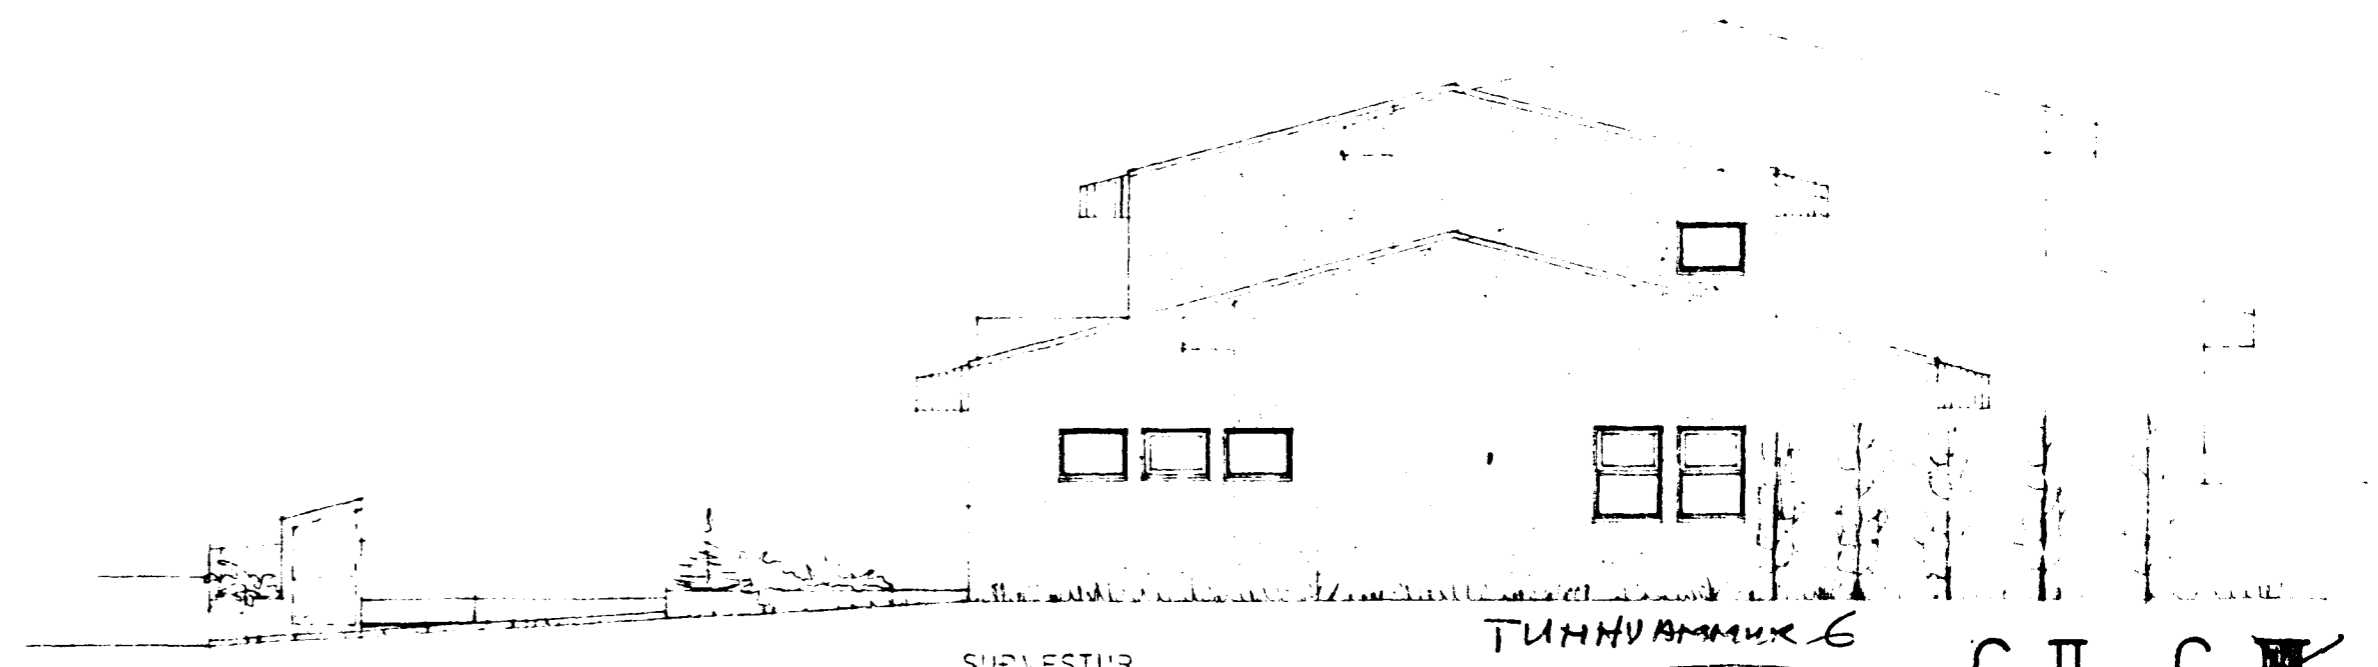

SÚÐVESTUR

TUNHVAMMUR 6

C II. C III.