


TENGIMYND HITAVEITU

OFNASKRÁ $\Delta T = 40^\circ C$

NR.	HITATAP KCAL/T.	MESTA LENGD	MESTA HÆÐ	TENGI	OFN -
1.1.	810	130 cm	50 cm		
1.2.	340	40	70		
1.3.	909	170	70		
1.4.	1070	160	18		
1.5.	2435	360	18		
1.6.	420	160	35		
1.7.	1180	160	58		
1.8.	395	60	70		
1.9.	715	50	30		
1.10.	2040	250	70		
2.1.	685	160	58		
2.2.	550	160	58		
2.3.	685	160	58		
2.4.	670	160	58		
2.5.	530	50	70		
2.6.	830	250	50		
2.7.	1115	130	15		
2.8.	445	120	60		

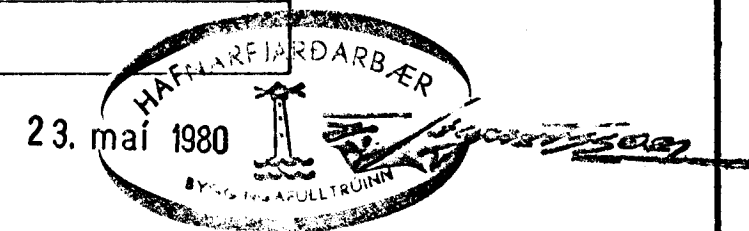

A.T.H.

STADSETNING OFNA, SVÖ OG HÆÐIR OG LENGDIR
OFNA ER 'AKVEÐIN AF ARKITEKT HÚSSINS.

SKÝRINGAR SJÁ TEIKN. NR. 2.0.

HÚS D

TÚNHVAMMUR 7	MÆLIKVARDI %	VERK 8001	TEIKN NR 2.7
TENGIMYND HITAVEITU	Hannað. Teiknað. <i>[Signature]</i>	Yfirfarið. Samb. <i>[Signature]</i>	DAGS MAÍ '80
JÓHANN GUNNAR BERGPÓRSSON VERKFR MVFI STRANDGÖTU 11 HAFNARFJÖRÐUR SÍMI 53315	BREYTT		