


PLATARMÁL ÚTVEGGJA, GLUGGA OG HURÐA

	HÚS	BILGEYMSA	SAHT	K-GILDI	MARGT
ÚTVEGGIR	153,1 m ²	51,9 m ²	205,0 m ²	K=0,40 W/m ² °C	82,0
GLER	36,8 m ²	1,8 m ²	38,6 m ²	K=2,50 "	96,5
HURÐIR	5,3 m ²	9,3 m ²	14,6 m ²	K=2,0 "	29,2
		Σ	258,2		Σ 207,7
VEGID MÆÐALTAL ÚTVEGGJA				207,7/258,2=0,8	


	(m ²)	W/m ² °C	W/°C
FLATAHM		K-GILDI	LEIÐNITAP
ÚTVEGGIR	258,2	0,8	207
LOFT	138,1	0,2	28
GÓLF	138,1	0,3	41
SAMTALS			276

HEITIR
2. HAFNARFJARDARBER
2. HAFNARFJARDARBER

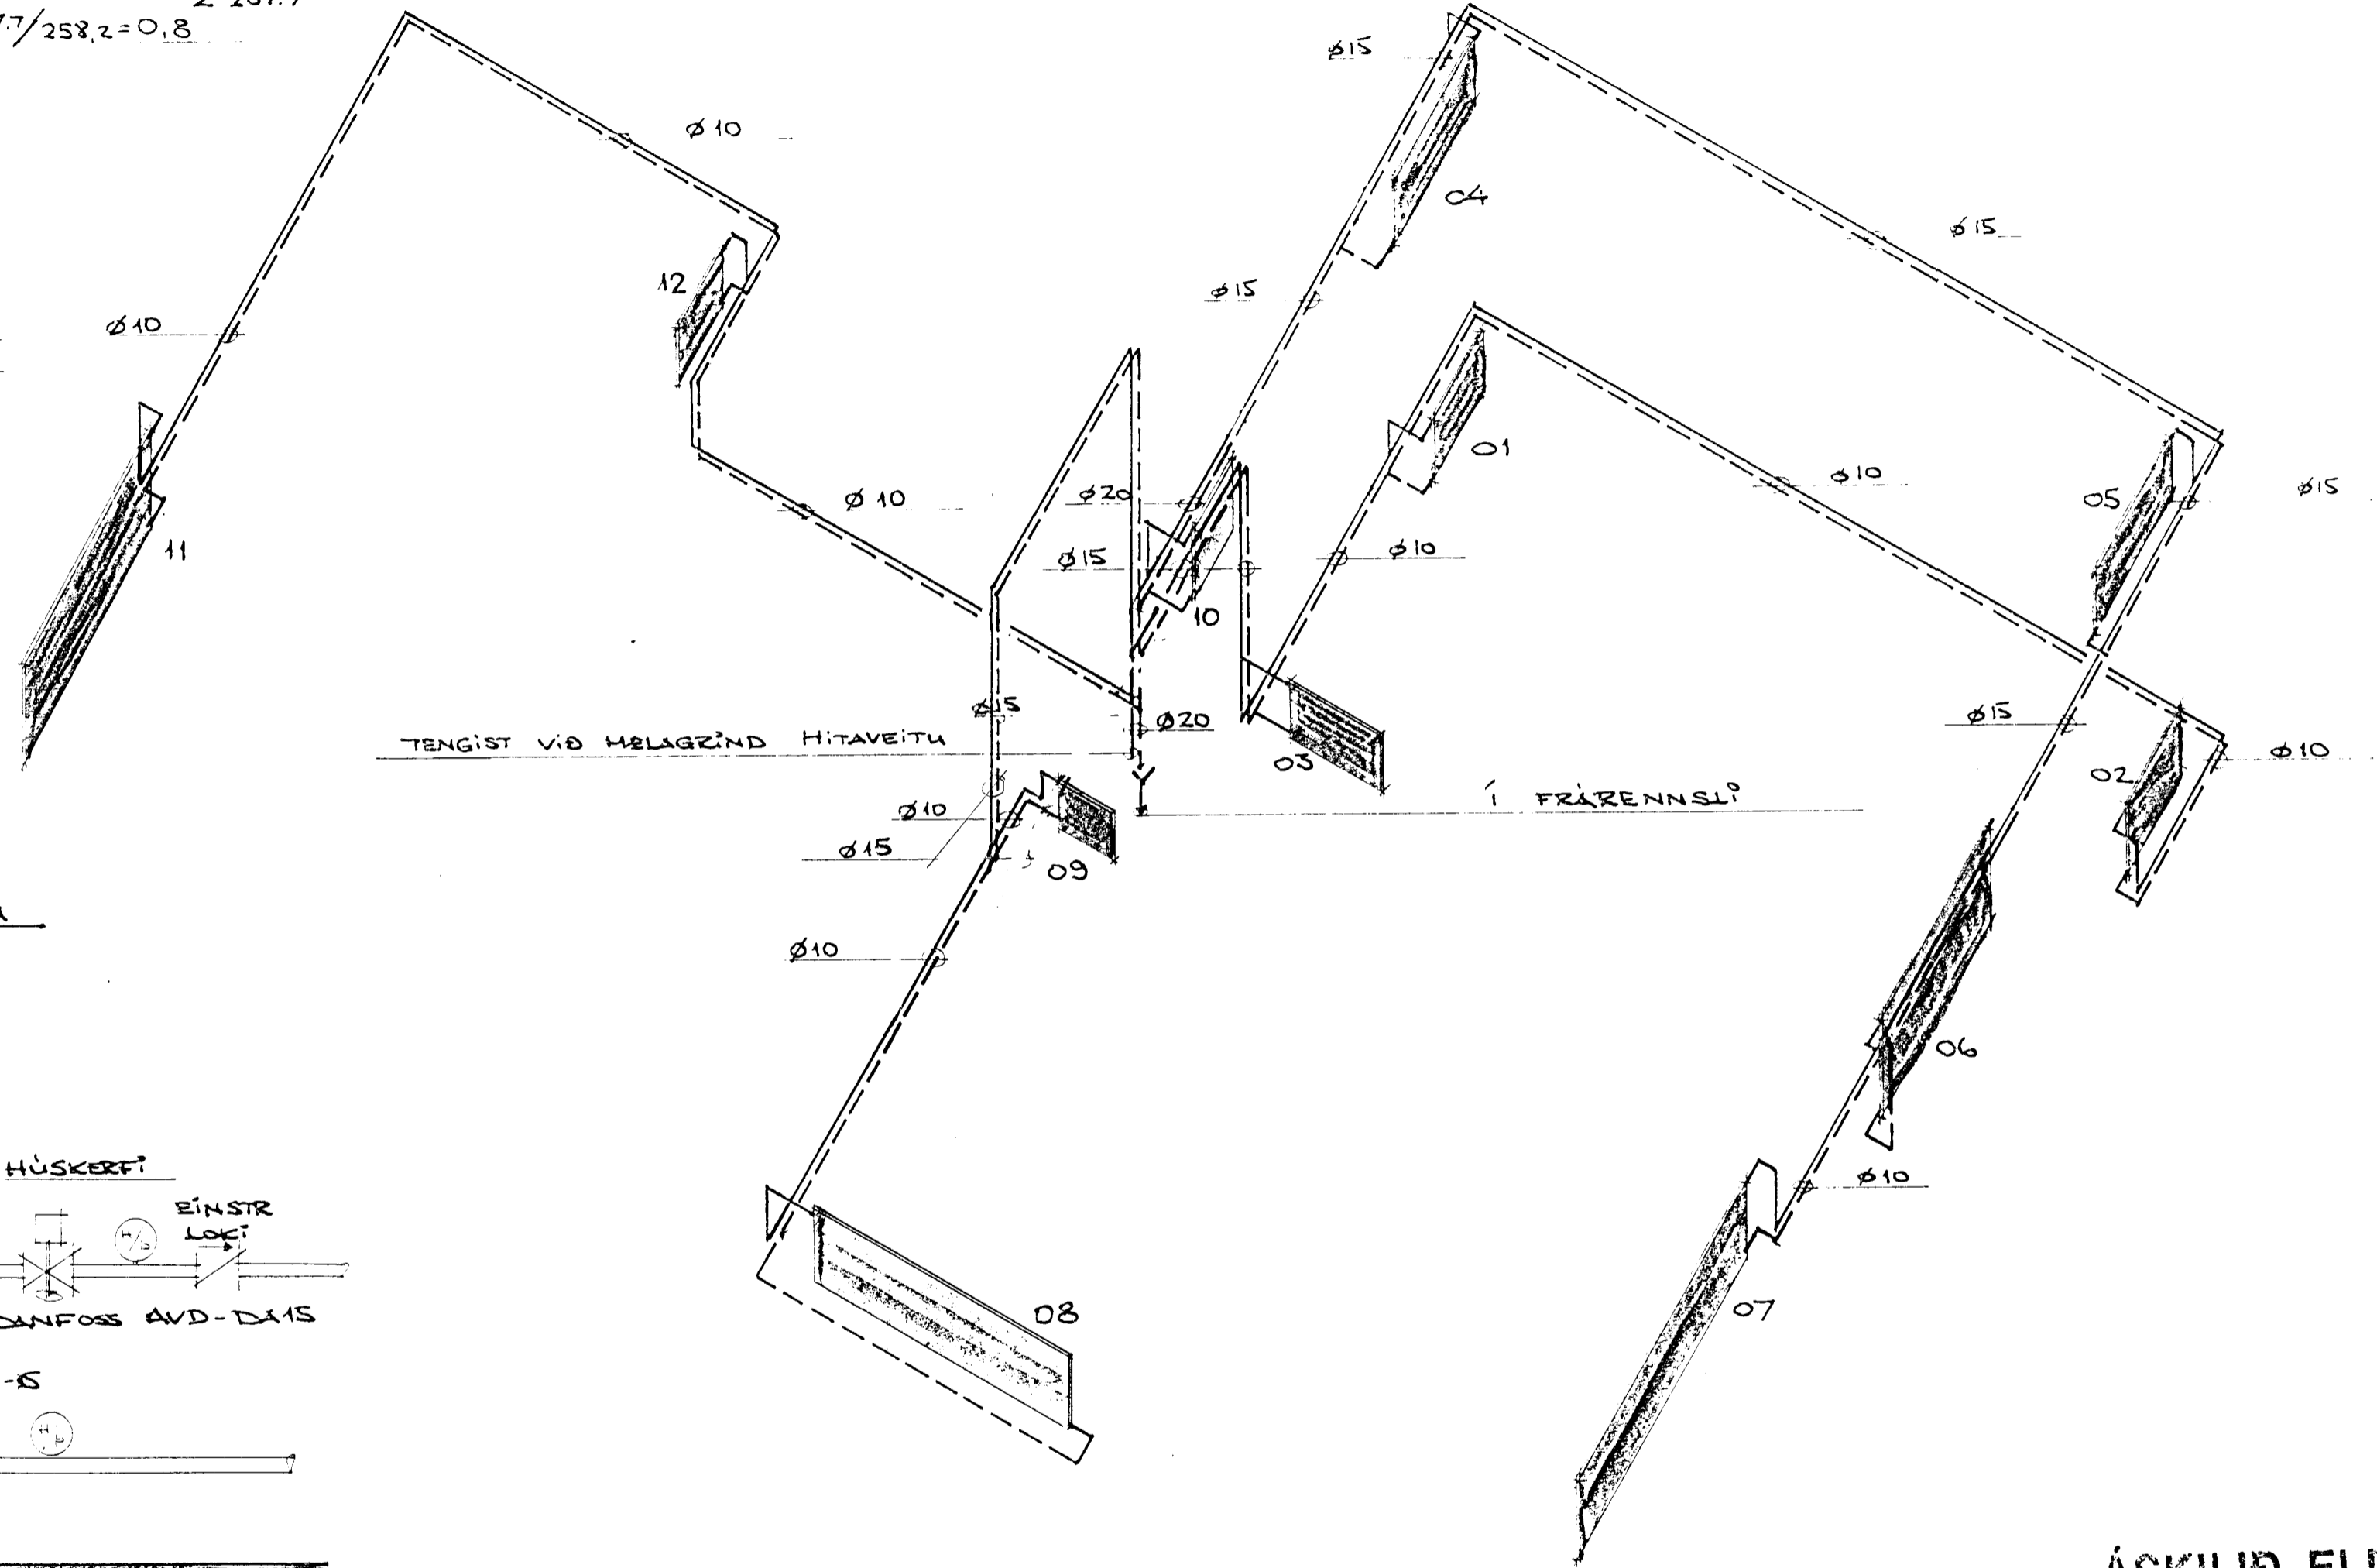

MÆLAGRIND HITAVEITU

HEITT KRANAVALTN

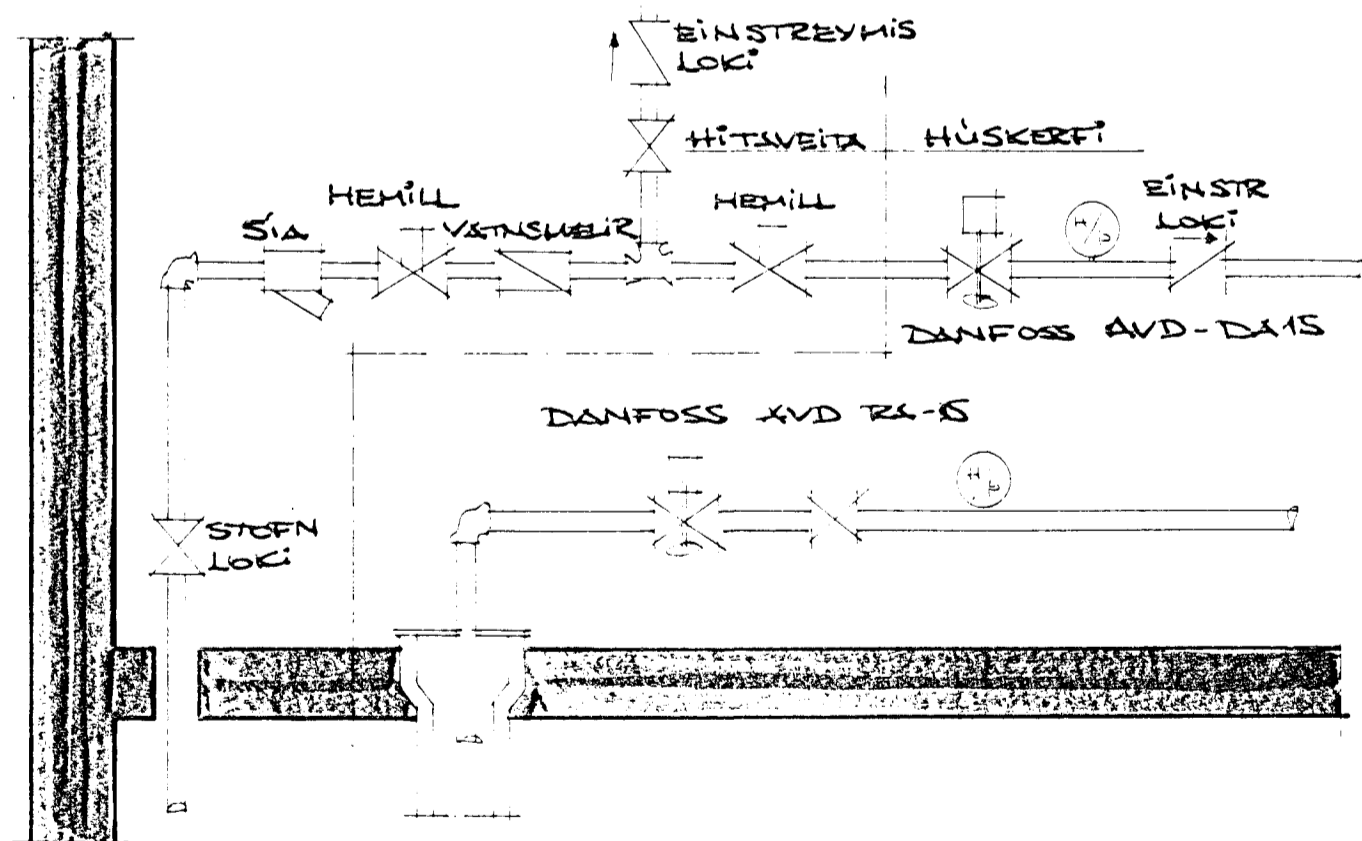

EINANGRUM ÚTVEGGJA : 100 MM FRÆUDPLAST EÐA STEINULL
EINANGRUM PAKS : 100 MM STEINULL ~~EÐA (120MM PAKULL)~~

ÁSKILIÐ, ELDRI
TEIKNING ÓGILD



28 OKT. 1993

VILMAR ÞÓR KRISTINSSON
BYGGINGARTÆKNIFR.

10

LÍTHLIÐ NR 6. HAFNARFJÖRÐ

OFNALÖGN RÚMMYND

28 OKT. 1993