


1

2

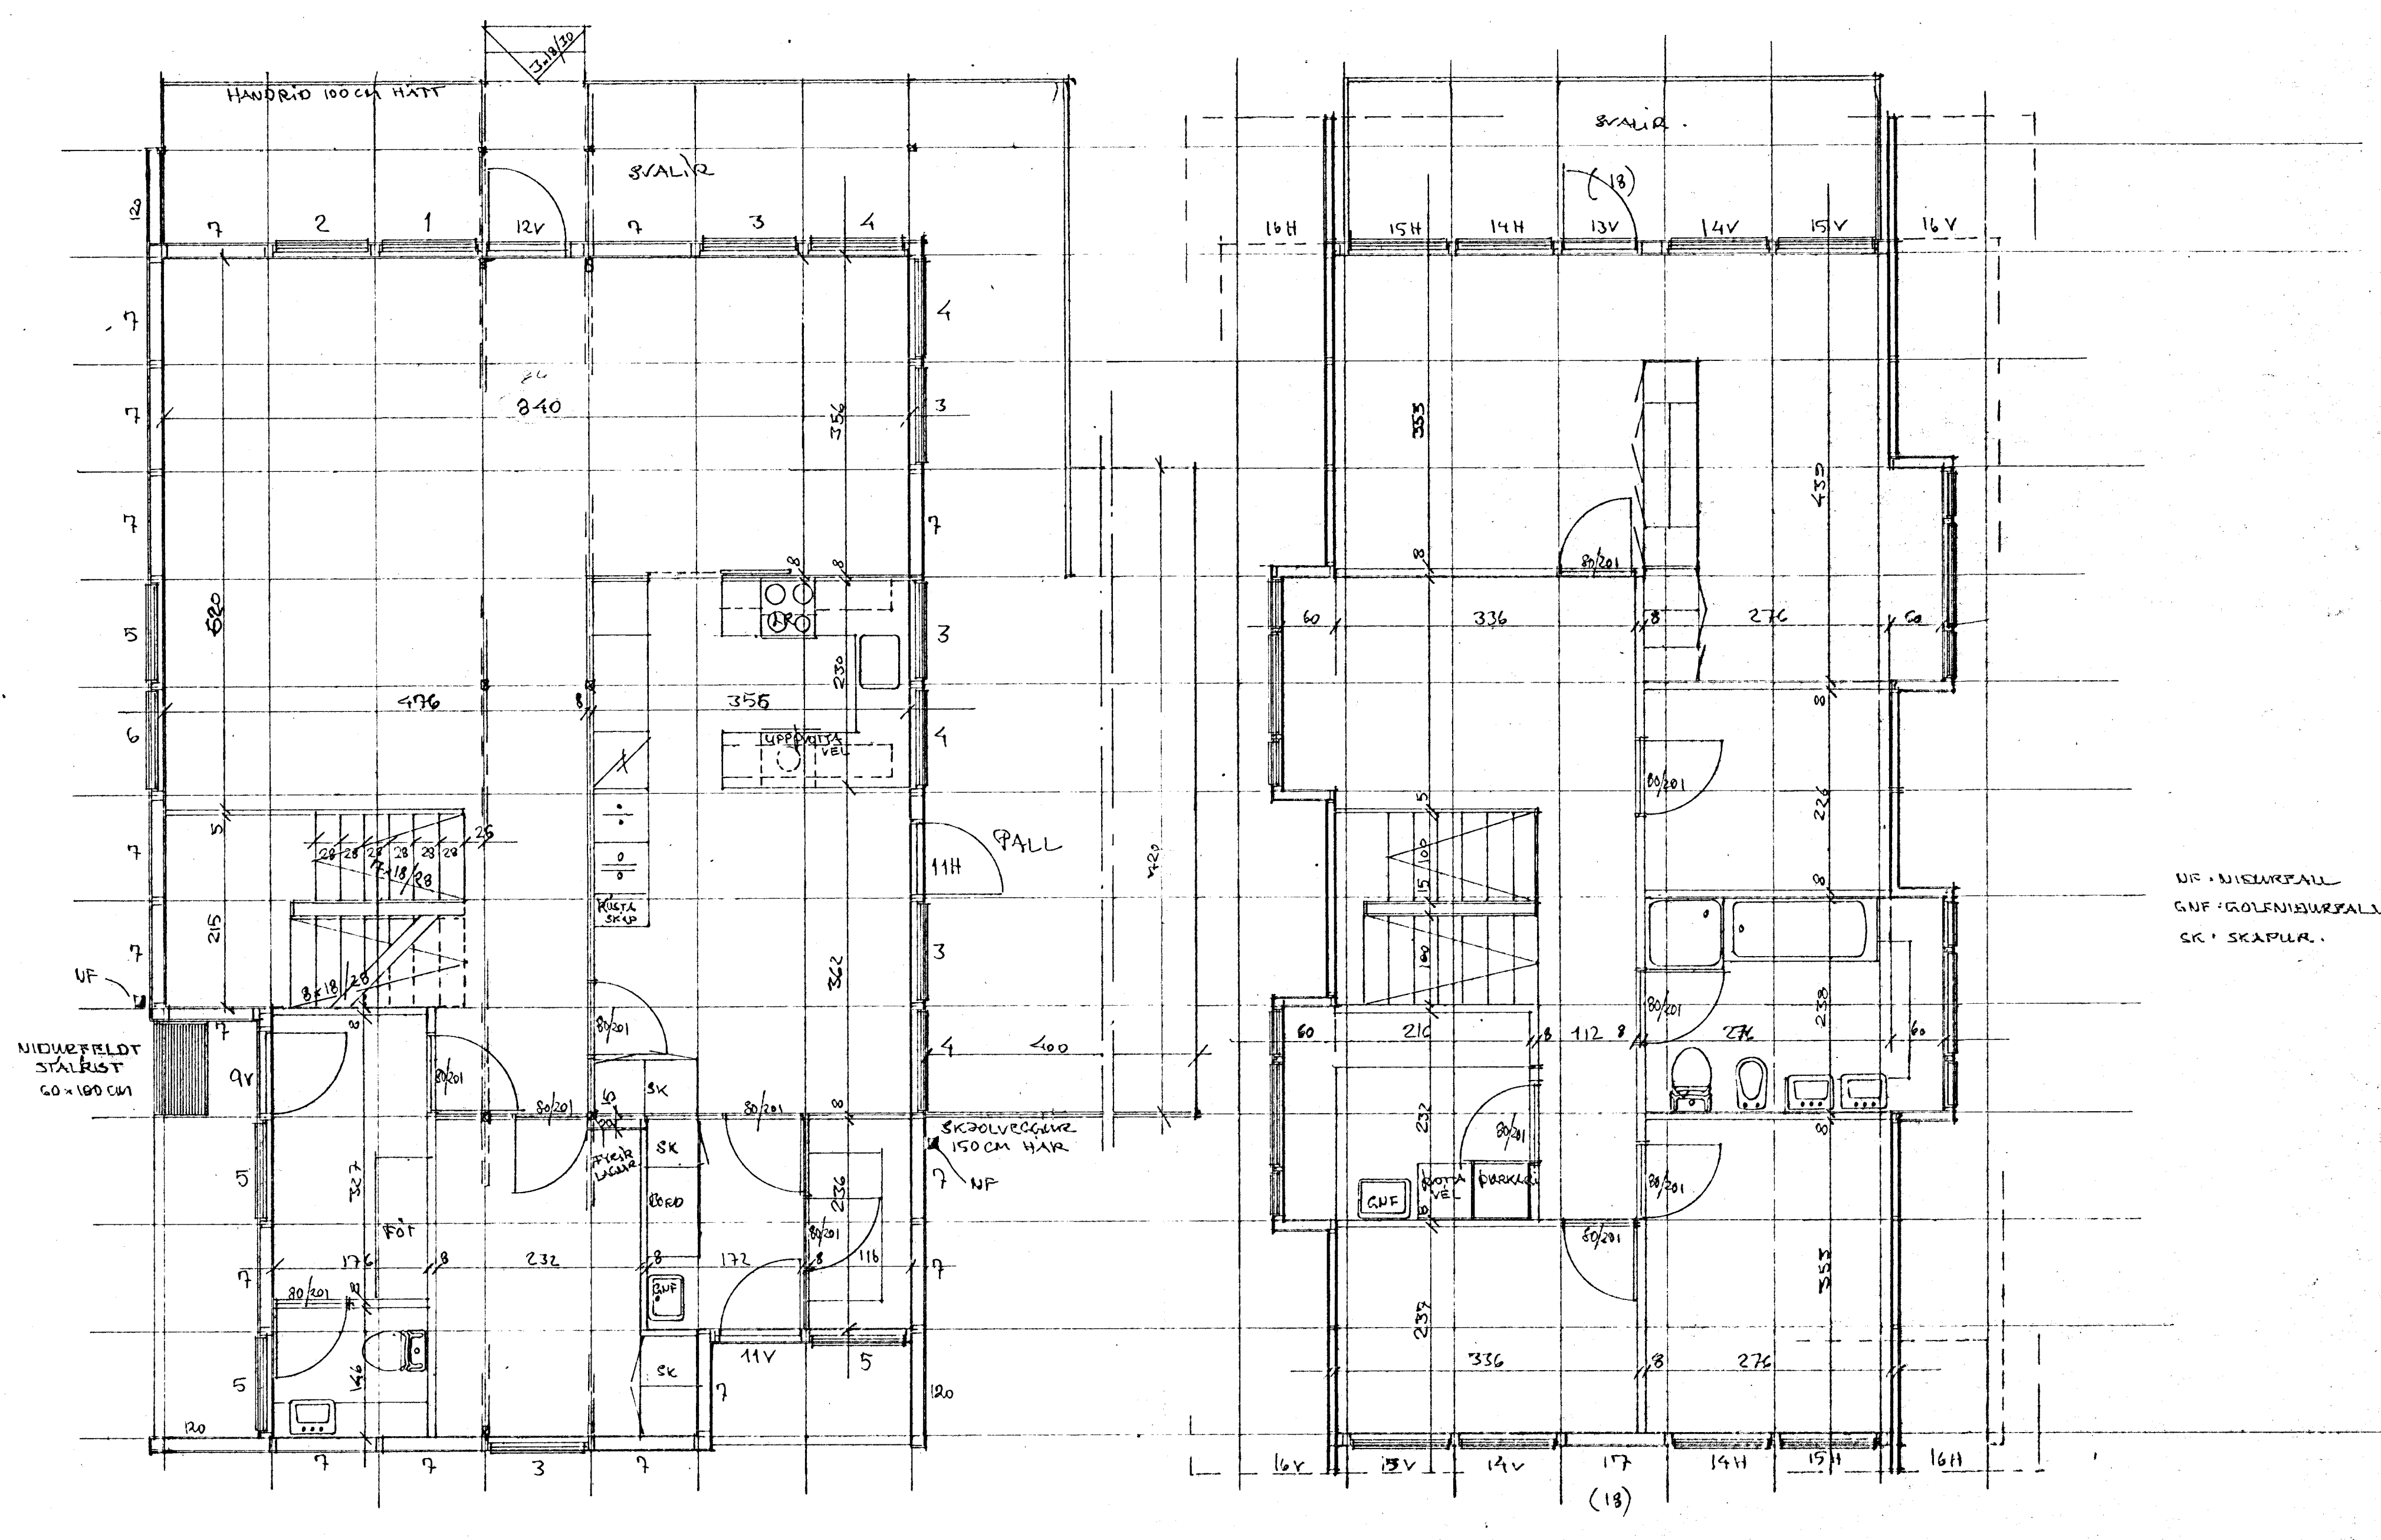

UF - NIDURFALL
 GUF - GOLFNIÐURFALL
 SK - SKAPUR.

	MÆLIKVI: 150	BREYTT:	VERKEFNI: EYOLFUR HARAÐSSON VALLARJAREÐ 10 HAFNAKFERÐI	VERK NR: 284
	DAGS/TEKNAD: AUG. 82 AVO	SIGN:	TEIKNING: GRUNNMYNÐIR 1:50 LITFALING	TEIKN NR: 200
HOÐNUN: TEIKNISTOFAN AVO. A. VIDAR OLSEN TFR. BORGARTÚNI 18 RVK. 3. 11860				